
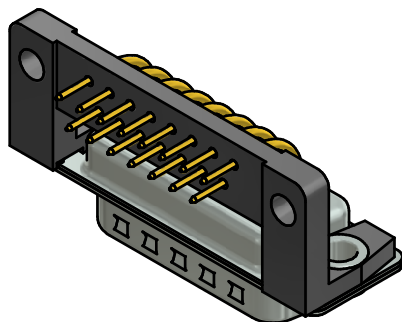
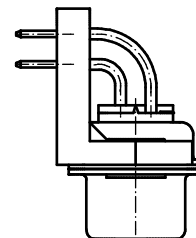
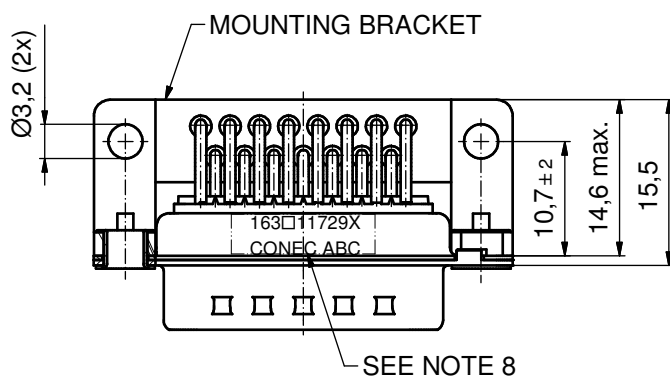
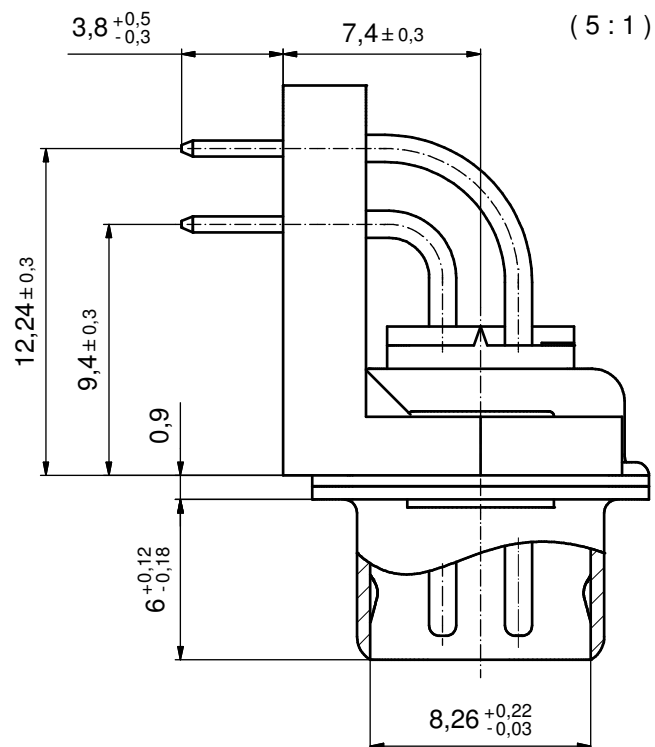


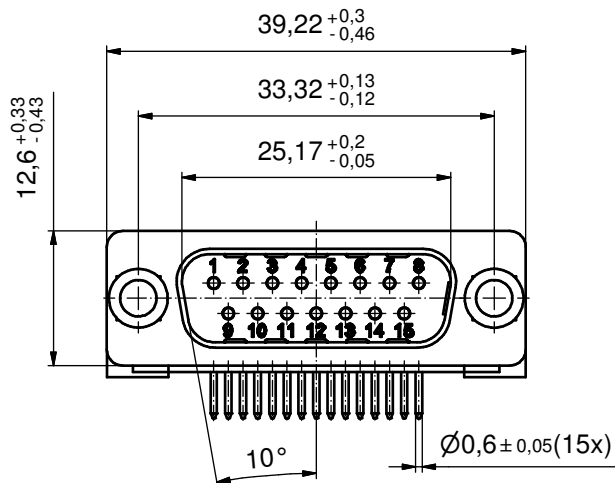

NOTES:


- METALSHELLS: STEEL; min. 315µm TIN over 40-80µm NICKEL
- INSULATORS: PBT GF UL 94 V-0, BLACK
- CONTACTS: COPPER ALLOY
PLATING (SEE PART NO.):
□ PLEASE ADD C for 30µm HARD GOLD over min. 50µm NICKEL
□ PLEASE ADD B for 20µm HARD GOLD over min. 50µm NICKEL
□ PLEASE ADD A for GOLD FLASH over NICKEL (PREFERRED TYPE)
- MOUNTING BRACKET: PBT GF UL 94 V-0; BLACK
- RIVETED INSERTS: COPPER ALLOY; min. 200µm TIN over 80µm NICKEL
- PCB HOLE DRILLINGS ON SHEET 2
- MAXIMUM TORQUE VALUE FOR THREAD: 6 in.LB
- CONNECTOR IS PART MARKED: 163□11729X CONEC ABC

Directive 2002/95/EC RoHS compliant

THIS DRAWING MAY NOT BE COPIED OR REPRODUCED IN ANY WAY, AND MAY NOT BE PASSED ON TO A THIRD PARTY WITHOUT WRITTEN PERMISSION. OWNERSHIP AND COPYRIGHT OF CONEC GmbH					tolerance		 dim. in mm	scale: 2:1 (5:1)	
								material: SEE NOTES	
					date	name		title: D-SUB MALE 90° 15pos. SOLDER PIN ANGLED 0.370inch with threaded riveted insert and mounting bracket	
					drawn 12.04.13	Henneboel			
					appd. 12.04.13	Fischer			
					norm				
					d-old		dwg no:		DIN-A3
							16K1A3228		sh: 1/2
	a	Original							
	rev.	description	date	name			part no: 163□11729X (see note 3)		
DO NOT ALTER CAD DRAWING BY HAND									

P.C.B. HOLE DRILLINGS

(P.C.B. TOP SIDE)

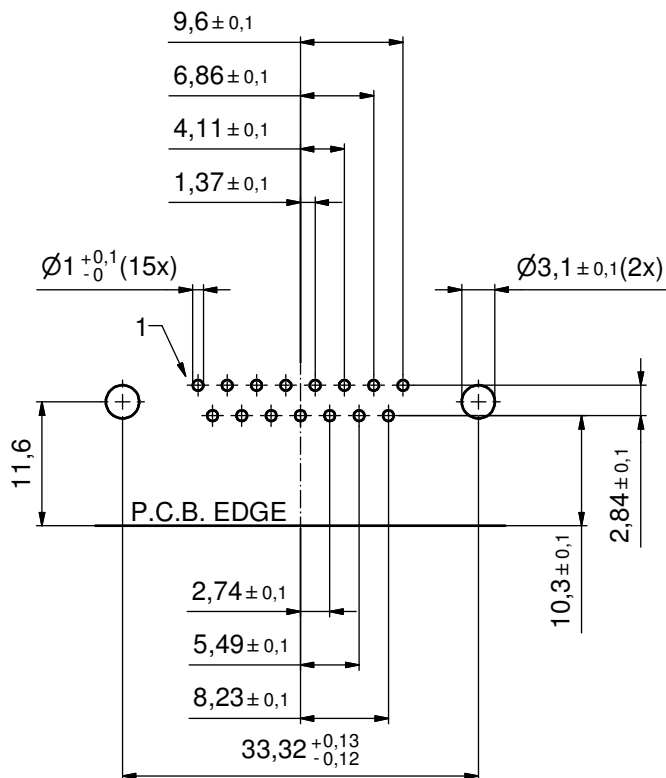

THIS DRAWING MAY NOT BE COPIED OR REPRODUCED IN ANY WAY, AND MAY NOT BE PASSED ON TO A THIRD PARTY WITHOUT WRITTEN PERMISSION. OWNERSHIP AND COPYRIGHT OF CONEC GmbH				tolerance		 dim. in mm	scale: 2:1				
							material: SEE NOTES				
								date	name	title: P.C.B. HOLE DRILLINGS D-SUB MALE 90° 15pos. 0.370inch with threaded riveted insert and mounting bracket	
								drawn 12.04.13	Henneboel		
								appd. 12.04.13	Fischer		
				norm		dwg no: 16K1A3228 part no: SEE SHEET 1					
				d-old				DIN-A3 sh: 2/2			
	a	Original									
rev.	description	date	name								