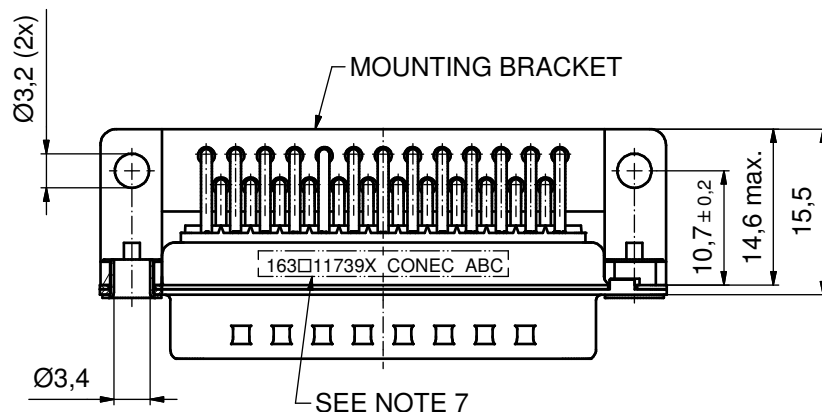
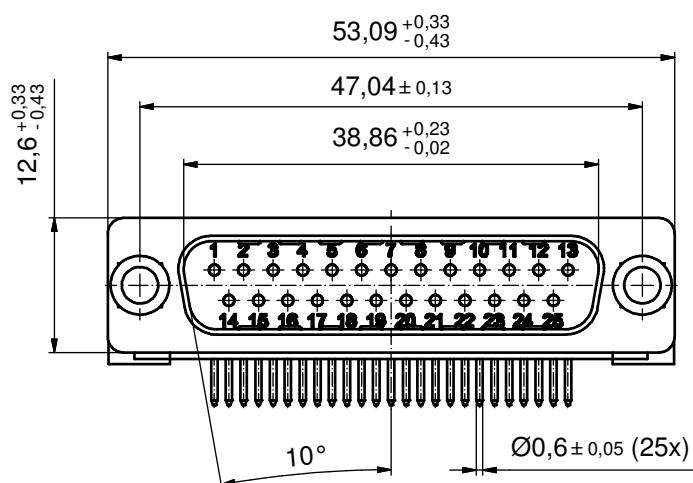
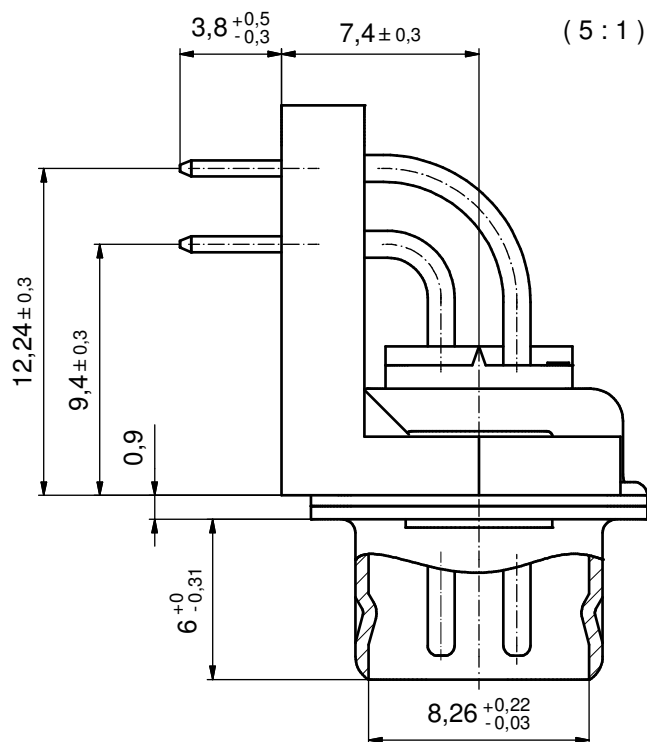


1. METAL SHELLS: STEEL; min. 315µin TIN over 40-80µin NICKEL
2. INSULATORS: PBT GF UL 94 V-0; BLACK
3. CONTACTS: COPPER ALLOY; PLATING (SEE PART NO.)
 - PLEASE ADD C for 30µin HARD GOLD over min. 50µin NICKEL
 - PLEASE ADD B for 20µin HARD GOLD over min. 50µin NICKEL
 - PLEASE ADD A for GOLD FLASH over NICKEL (PREFERRED TYPE)
4. MOUNTING BRACKET: PBT GF UL 94 V-0, BLACK
5. RIVETED INSERTS: COPPER ALLOY; min. 200µin TIN over 80µin NICKEL
6. PCB HOLE DRILLINGS ON SHEET 2
7. CONNECTOR IS PART MARKED: 163□11739X CONEC ABC (see note 3)

THIS DRAWING MAY NOT BE COPIED OR REPRODUCED IN ANY WAY, AND MAY NOT BE PASSED ON TO A THIRD PARTY WITHOUT WRITTEN PERMISSION. OWNERSHIP AND COPYRIGHT OF CONEC GmbH				tolerance		 dim. in mm		scale: 2:1 (5:1)	
								material: SEE NOTES	
DO NOT ALTER CAD DRAWING BY HAND					date	name		title: D-SUB MALE 90° 25pos. SOLDER PIN ANGLED with mounting bracket and riveted insert	
					drawn	13.03.13	Henneboel		
					appd.	14.03.13	Fischer		
					norm				
					d-old		dwg no: 16K1A3201		
							DIN-A3 sh: 1/2		
a	Original								
rev.	description	date	name	part no: 163□11739X (see note 3)					

Directive 2002/95/EC RoHS compliant

[illegible]

THIS DRAWING MAY NOT BE COPIED OR REPRODUCED IN ANY WAY, AND MAY NOT BE PASSED ON TO A THIRD PARTY WITHOUT WRITTEN PERMISSION. OWNERSHIP AND COPYRIGHT OF CONEC GmbH					tolerance		 dim. in mm	scale: 3:1	
								material: see sheet 1	
					date	name		title: P.C.B. HOLE DRILLINGS D-SUB MALE 90° 25pos. solder pin angled with mounting bracket and riveted insert	
					drawn	13.03.13	Henneboel		
					appd.	14.03.13	Fischer		
					norm				
					d-old		dwg no:		DIN- A3 sh: 2/2
							16K1A3201		
	a	Original					part no:		see sheet 1
	rev.	description	date	name					