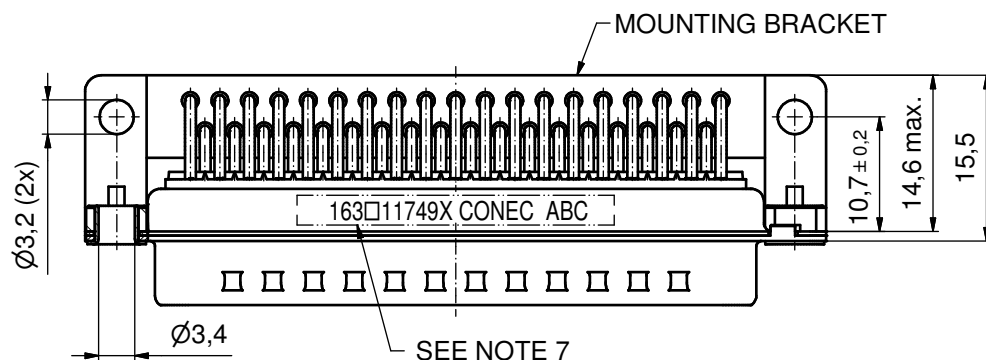
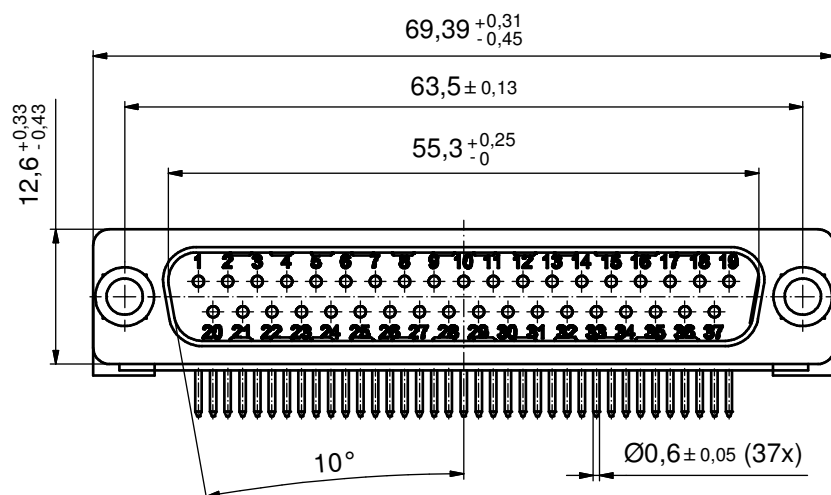
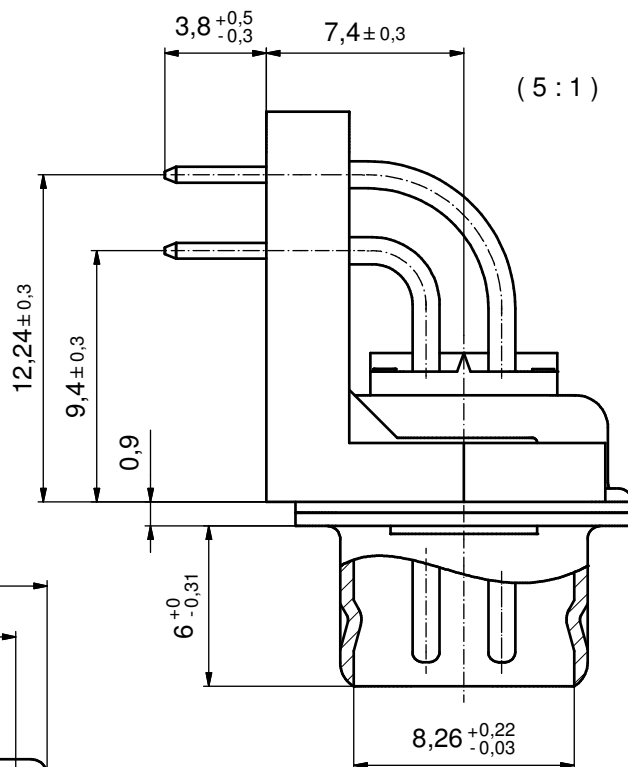
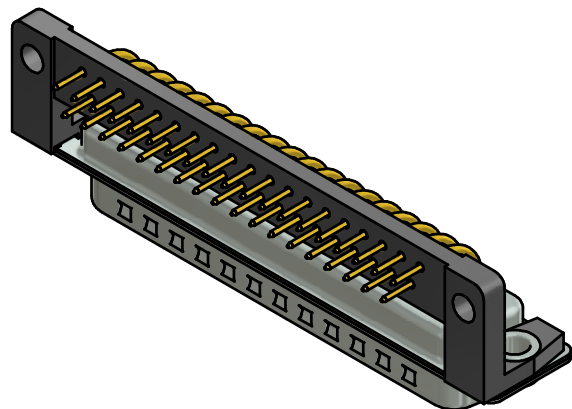



NOTES:

- METALSHELLS: STEEL; min. 315µm TIN over 40-80µm NICKEL
- INSULATORS: PBT GF UL 94 V-0, BLACK
- CONTACTS: COPPER ALLOY
PLATING (SEE PART NO.):
 - PLEASE ADD A for GOLD FLASH over NICKEL (PREFERRED TYPE)
 - PLEASE ADD B for 20µm HARD GOLD over min. 50µm NICKEL
 - PLEASE ADD C for 30µm HARD GOLD over min. 50µm NICKEL
- MOUNTING BRACKET: PBT GF UL 94 V-0; BLACK
- RIVETED INSERTS: COPPER ALLOY; min. 200µm TIN over 80µm NICKEL
- PCB HOLE DRILLINGS ON SHEET 2
- CONNECTOR IS PART MARKED: **163□11749X CONEC ABC** (see note 3)

Directive 2002/95/EC RoHS compliant

THIS DRAWING MAY NOT BE COPIED OR REPRODUCED IN ANY WAY, AND MAY NOT BE PASSED ON TO A THIRD PARTY WITHOUT WRITTEN PERMISSION. OWNERSHIP AND COPYRIGHT OF CONEC GmbH DO NOT ALTER CAD DRAWING BY HAND				tolerance			scale:	2:1 (5:1)			
				dim. in mm			material:	SEE NOTES			
								date	name	title: D-SUB MALE 90° 37pos. SOLDER PIN ANGLED with mounting bracket and riveted insert	
								drawn	03.07.14 Henneboel		
								appd.	04.07.14 Lehmenkühler		
								norm			
								d-old			
a	Original					dwg no:		DIN-A3			
rev.	description	date	name			16K1A3479		sh: 1/2			
						part no:		163□11749X (see note 3)			

P.C.B. HOLE DRILLINGS
(P.C.B. TOP SIDE)

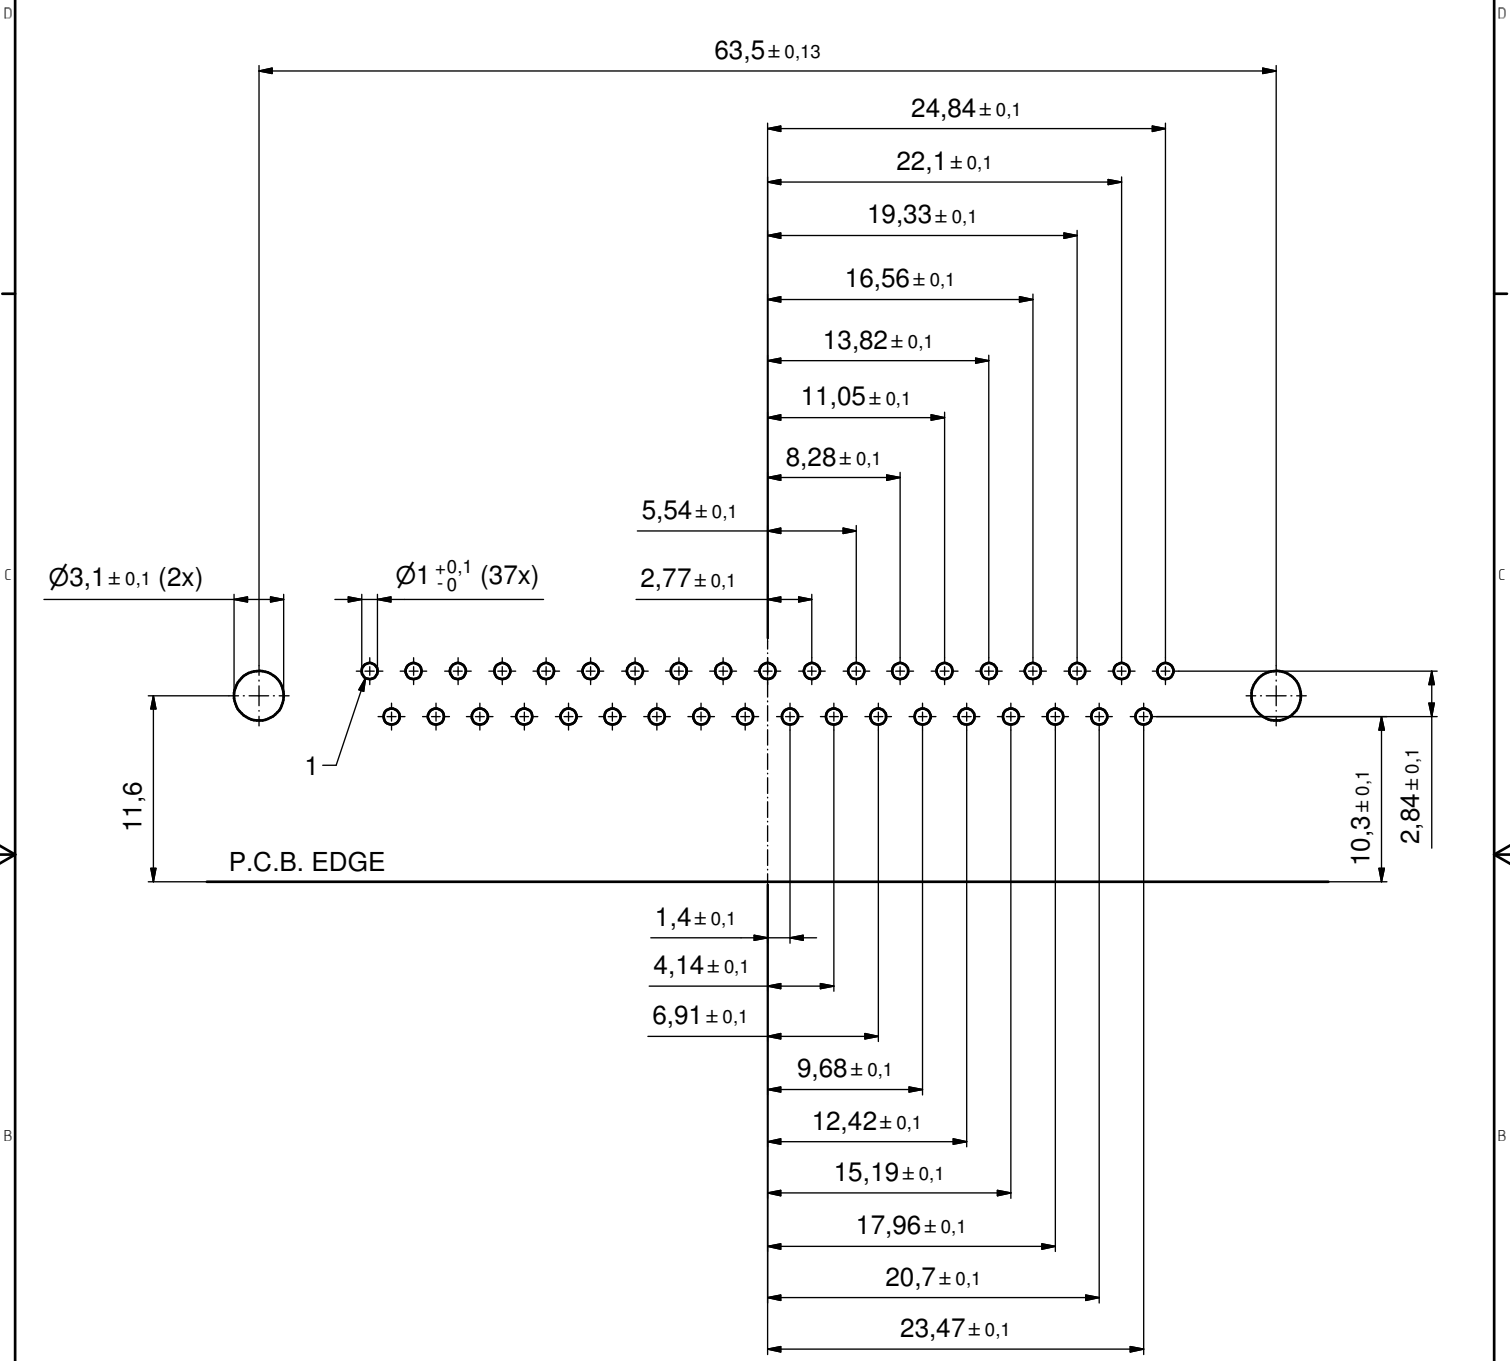

THIS DRAWING MAY NOT BE COPIED OR REPRODUCED IN ANY WAY, AND MAY NOT BE PASSED ON TO A THIRD PARTY WITHOUT WRITTEN PERMISSION.
OWNERSHIP AND COPYRIGHT OF CONEC GmbH

DO NOT ALTER CAD DRAWING BY HAND

				tolerance		 dim. in mm		scale: 3:1		
								material: SEE SHEET 1		
					date	name		title: P.C.B. HOLE DRILLINGS D-SUB MALE 90° 37pos. 0.370inch with mounting bracket and riveted insert		
				drawn	03.07.14	Henneboel				
				appd.	04.07.14	Lehmenkühler				
				norm						
				d-old						
										
a	Original									
rev.	description	date	name	dwg no: 16K1A3479						DIN-A3 sh: 2/2
				part no: SEE SHEET 1						