
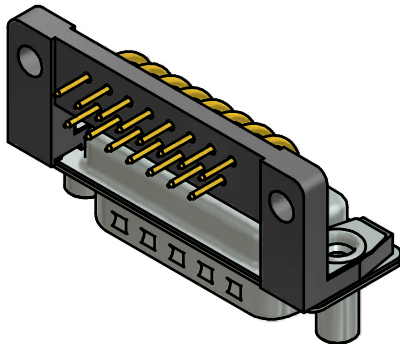
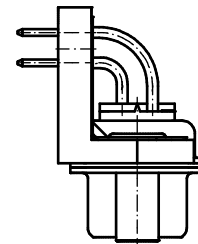
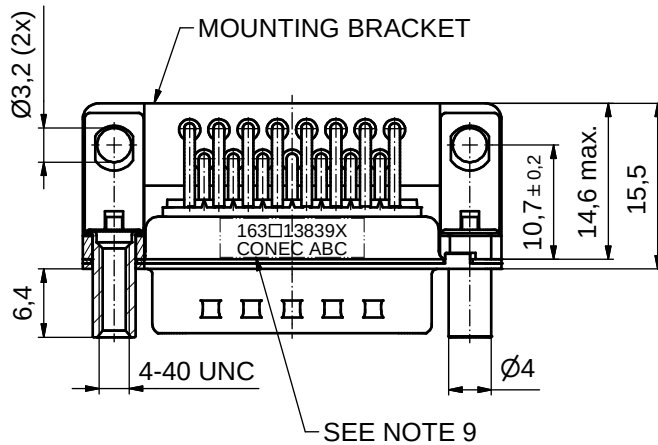
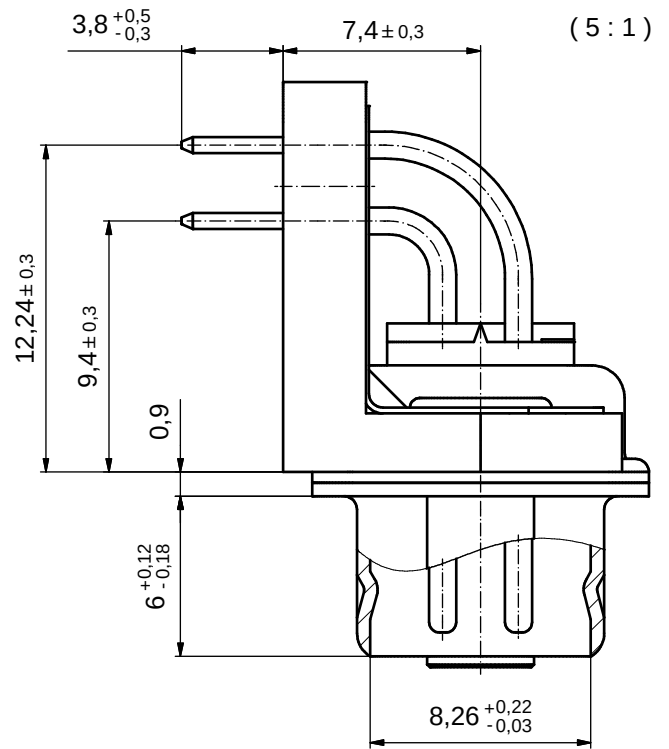


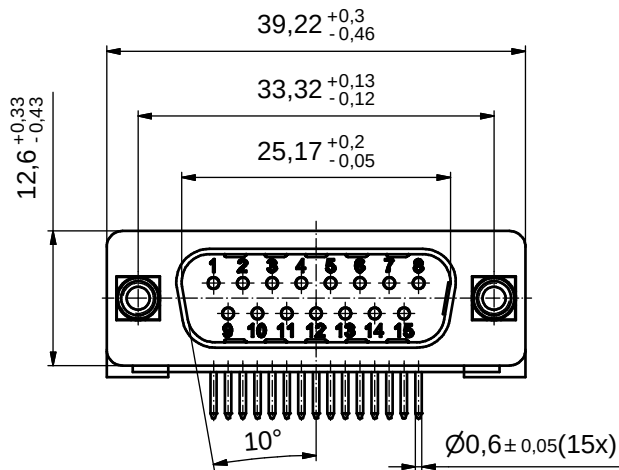

NOTES:

- METALSHELLS: STEEL; min. 315µin TIN over 40-80µin NICKEL
- INSULATORS: PBT GF UL 94 V-0, BLACK
- CONTACTS: COPPER ALLOY PLATING (SEE PART NO.):
☐ PLEASE ADD A for GOLD FLASH over NICKEL (PREFERRED TYPE)
☐ PLEASE ADD B for 20µin HARD GOLD over min. 50µin NICKEL
☐ PLEASE ADD C for 30µin HARD GOLD over min. 50µin NICKEL
- MOUNTING BRACKET: PBT GF UL 94 V-0; BLACK
- THREADED LOCKS: COPPER ALLOY; min. 200µin TIN over 80µin NICKEL
- GROUNDING STRAPS: COPPER ALLOY; TIN PLATED
- PCB HOLE DRILLINGS ON SHEET 2
- MAXIMUM TORQUE VALUE FOR THREAD: 6 in.LB
- CONNECTOR IS PART MARKED: **163□13839X CONEC ABC** (see note 3)

RoHS compliant

THIS DRAWING MAY NOT BE COPIED OR REPRODUCED IN ANY WAY, AND MAY NOT BE PASSED ON TO A THIRD PARTY WITHOUT WRITTEN PERMISSION. OWNERSHIP AND COPYRIGHT OF CONEC GmbH

DO NOT ALTER CAD DRAWING BY HAND


				tolerance		dim. in mm
rev.	description	date	name	date	name	
a	Original			drawn 18.04.2016	Unkrüer	
				appd. 18.04.2016	Lehmenkühler	
				norm		
				d-old		

CONEC

scale: 2:1 (5:1)	
material: SEE NOTES	
title: D-SUB MALE 90° 15pos. SOLDER PIN ANGLED 0.370inch with threaded lock, mounting bracket, grounding strap	
dwg no: 16K1A3772	DIN-A3 sh: 1/2
part no: 163□13839X (see note 3)	

P.C.B. HOLE DRILLINGS

(P.C.B. TOP SIDE)

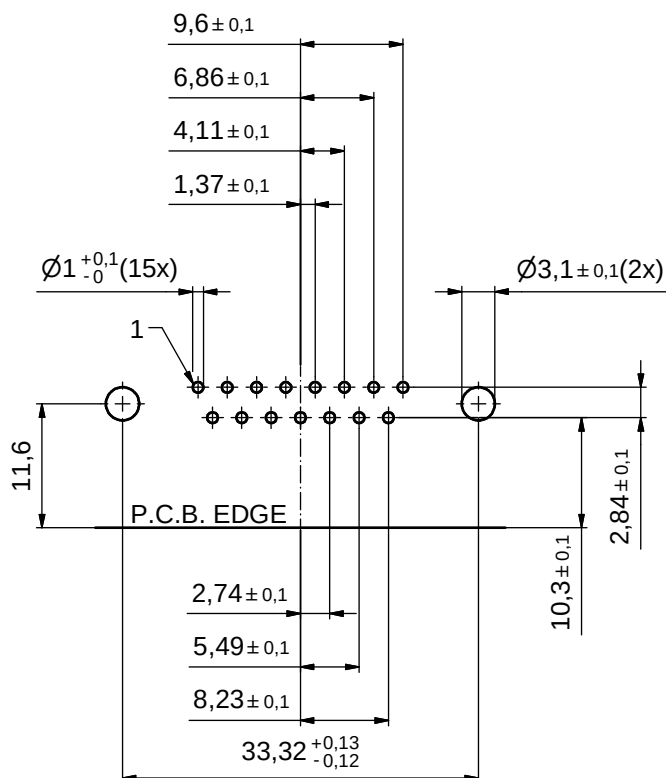

THIS DRAWING MAY NOT BE COPIED OR REPRODUCED IN ANY WAY, AND MAY NOT BE PASSED ON TO A THIRD PARTY WITHOUT WRITTEN PERMISSION. OWNERSHIP AND COPYRIGHT OF CONEC GmbH	DO NOT ALTER CAD DRAWING BY HAND				tolerance		 dim. in mm	scale: 2:1
								material: SEE SHEET 1
					date	name	title: P.C.B. HOLE DRILLINGS D-SUB MALE 90° 15pos. 0.370inch with threaded lock, mounting bracket,grounding strap	
					drawn 18.04.2016	Unkrüer		
					appd. 18.04.2016	Lehmenkühler		
					norm			
					d-old			
							dwg no: 16K1A3772	DIN-A3 sh: 2/2
	a	Original						
	rev.	description	date	name				
						part no: SEE SHEET 1		

CONEC®