

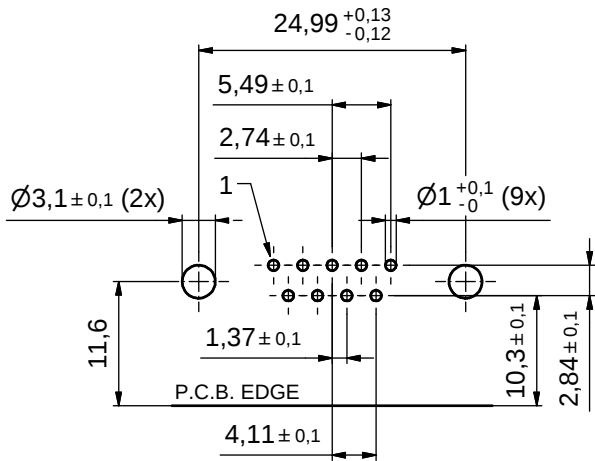
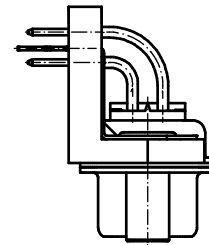
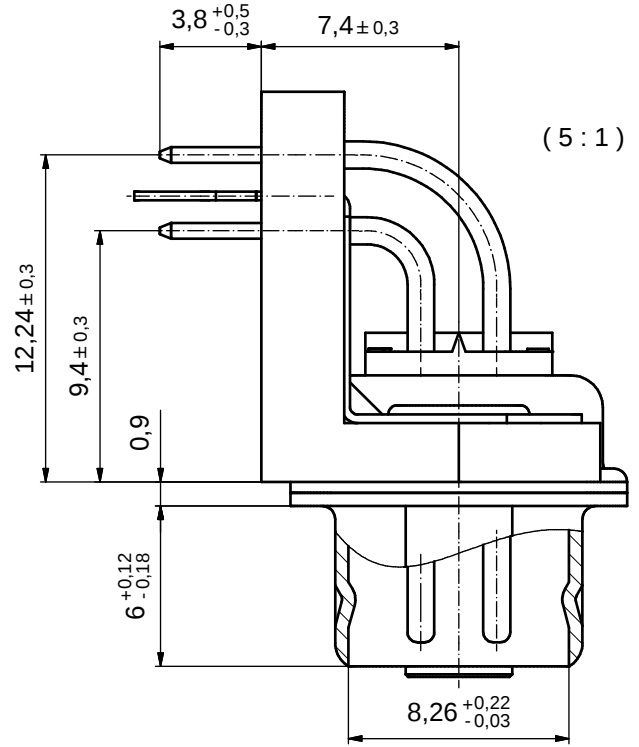


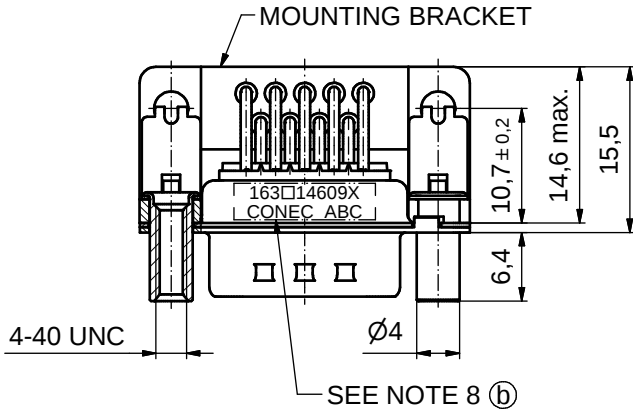


P.C.B. HOLE DRILLINGS
(P.C.B. TOP SIDE)

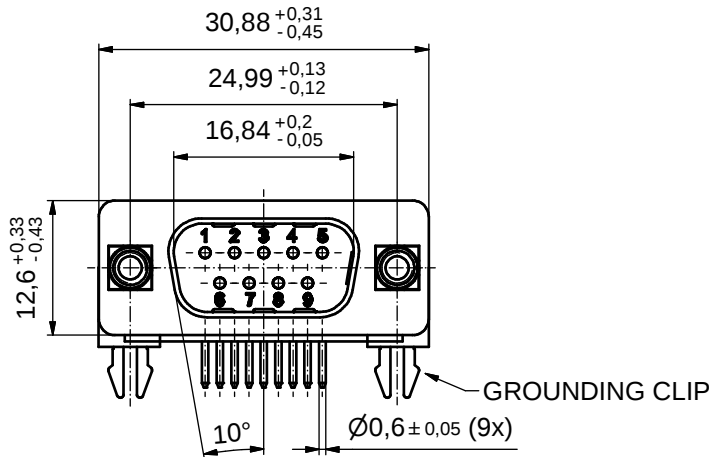

(b) NOTES:

- METALSHIELDS: STEEL; min. 315µm TIN over 40-80µm NICKEL
- INSULATORS: PBT GF UL 94 V-0; BLACK
- CONTACTS: COPPER ALLOY; PLATING (SEE PART-NO.):
 - PLEASE ADD C for 30µm HARD GOLD over min. 50µm NICKEL
 - PLEASE ADD B for 20µm HARD GOLD over min. 50µm NICKEL
 - PLEASE ADD A for GOLD FLASH over NICKEL (PREFERRED TYPE)
- MOUNTING BRACKET: PBT GF UL 94 V-0; BLACK
- THREADED LOCKS: COPPER ALLOY; min. 200µm TIN over 80µm NICKEL
- GROUNDING-CLIPS: COPPER ALLOY; min. 200µm TIN over 80µm NICKEL
PCB-HOLE: ø3,1±0,1mm; PCB THICKNESS 1,6mm
- MAXIMUM TORQUE VALUE FOR THREAD: 6 in.LB
- CONNECTOR IS PART MARKED: 163□14609X CONEC ABC (see note 3)

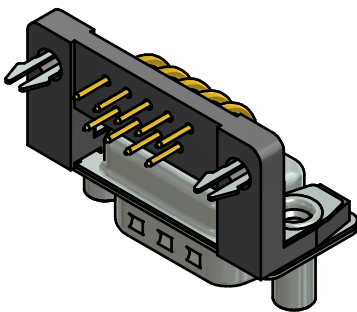

RoHS compliant

THIS DRAWING MAY NOT BE COPIED OR REPRODUCED IN ANY WAY, AND MAY NOT BE PASSED ON TO A THIRD PARTY WITHOUT WRITTEN PERMISSION. OWNERSHIP AND COPYRIGHT OF CONEC GmbH										tolerance		 dim. in mm	scale: 2:1 (5:1)				
													material: SEE NOTES				
														date	name	title: D-SUB MALE 90° 9pos. SOLDER PIN ANGLED 0,370inch threaded lock, mounting bracket, grounding clip	
														drawn 12.12.07	Lehmenkühler		
														appd. 12.12.07	Mickenbecker		
				norm			dwg no:		DIN-A3 sh: 1								
				d-old													
3 x b		Ä5541		18.02.2015		Lehm.				16K1A2212							
a		Original															
rev.		description		date		name											
										part no: ① 163□14609X (see note 3)							