
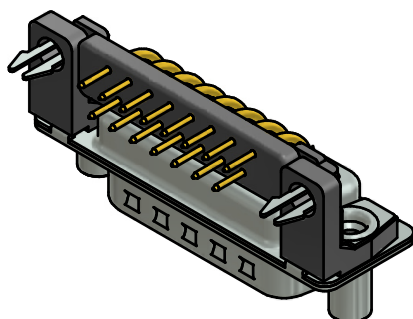
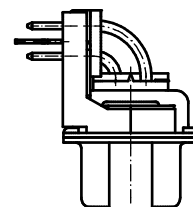
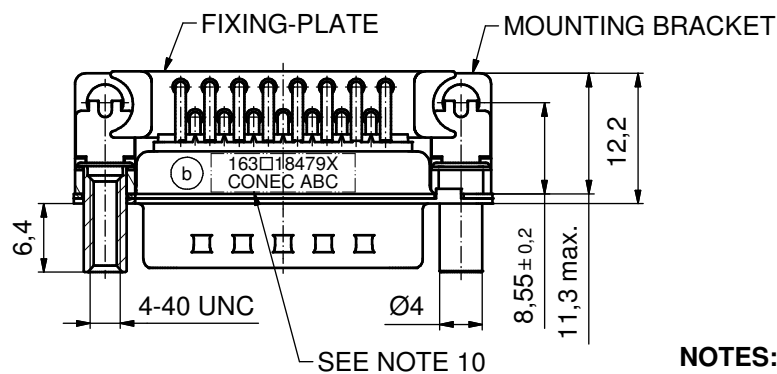
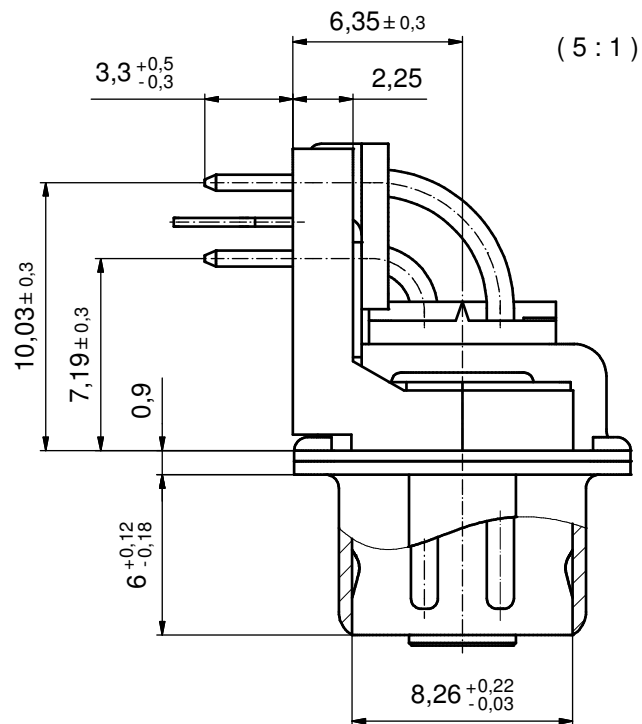


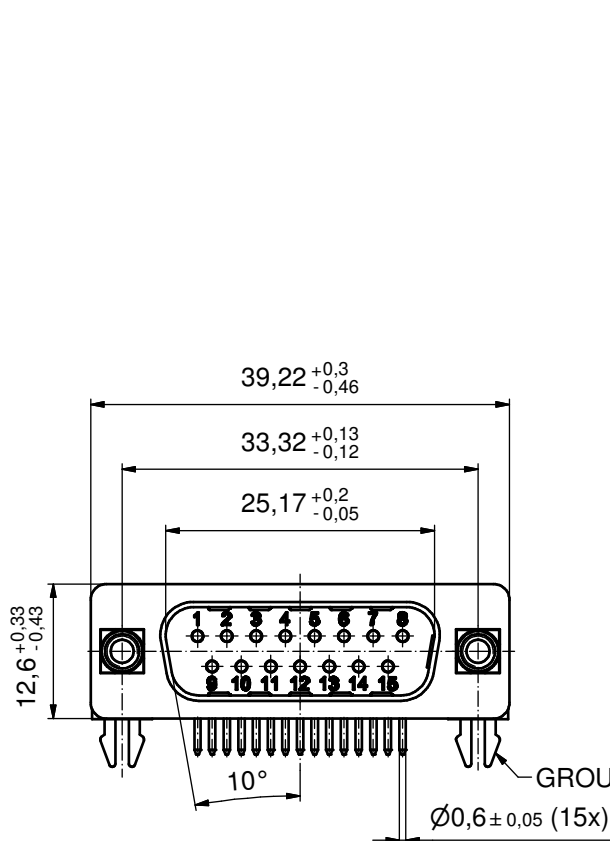

NOTES:


- METALSHELLS: STEEL; min. 315µin TIN over 40-80µin NICKEL
- INSULATORS: PBT GF UL 94 V-0; BLACK
- SIGNAL CONTACTS: COPPER ALLOY; PLATING (SEE PART NO.):
 - PLEASE ADD A for GOLD FLASH over NICKEL (PREFERRED TYPE)
 - PLEASE ADD B for 20µin HARD GOLD over min. 50µin NICKEL
 - PLEASE ADD C for 30µin HARD GOLD over min. 50µin NICKEL
- MOUNTING BRACKETS: PBT GF UL 94 V-0; BLACK
- THREADED LOCKS: COPPER ALLOY; min. 200µin TIN over 80µin NICKEL
- FIXING-PLATE: PBT GF UL 94 V-0; BLACK
- GROUNDING-CLIPS: COPPER ALLOY; min. 200µin TIN over 80µin NICKEL
- PCB-HOLE: Ø3.1±0,1; PCB-THICKNESS 1,6mm
- P.C.B. HOLE DRILLINGS ON SHEET 2
- MAXIMUM TORQUE VALUE FOR THREAD: 6 in.LB
- CONNECTOR IS PART MARKED: 163□18479X CONEC ABC (see note 3)

RoHS compliant

THIS DRAWING MAY NOT BE COPIED OR REPRODUCED IN ANY WAY, AND MAY NOT BE PASSED ON TO A THIRD PARTY WITHOUT WRITTEN PERMISSION. OWNERSHIP AND COPYRIGHT OF CONEC GmbH				tolerance			scale: 2:1 (5:1)				
				dim. in mm			material: SEE NOTES				
				date		name		title: D-SUB MALE 90° 15pos. SOLDER PIN ANGLED 0.318inch with threaded lock, mounting bracket, grounding clip, fixing-plate			
				drawn	25.09.15	Henneboel					
				appd.	25.09.15	Lehmenkühler					
norm				dwg no: (b) 16K1A3713 DIN-A3 sh: 1/2							
d-old		16K1A1336									
4 x b	Ä5826	25.09.2015	K.H.					part no: (b) 163□18479X (see note 3)			
a	Original										
rev.	description	date	name								

P.C.B. HOLE DRILLINGS

(P.C.B. TOP SIDE)

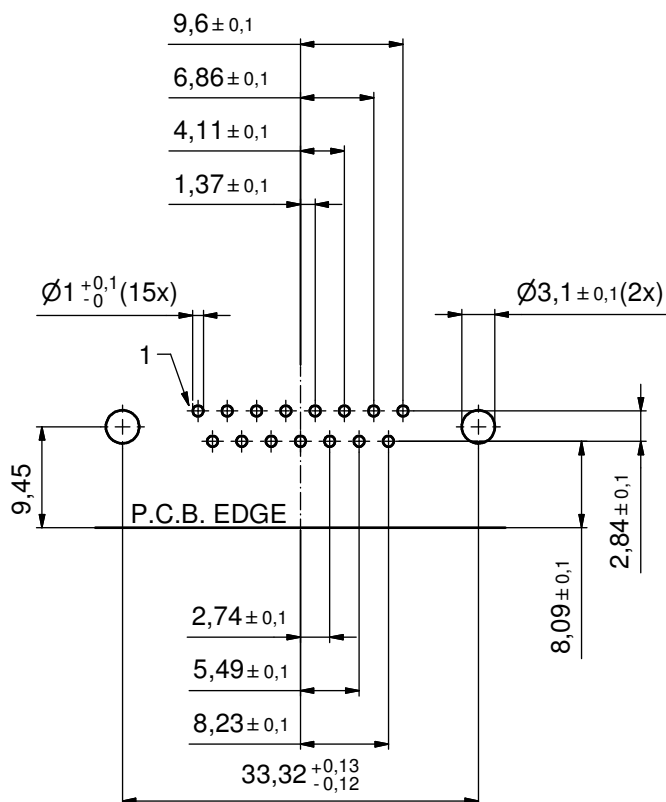

THIS DRAWING MAY NOT BE COPIED OR REPRODUCED IN ANY WAY, AND MAY NOT BE PASSED ON TO A THIRD PARTY WITHOUT WRITTEN PERMISSION. OWNERSHIP AND COPYRIGHT OF CONEC GmbH				tolerance		 dim. in mm	scale:	2:1			
							material:	SEE SHEET 1			
								date	name	title: P.C.B. HOLE DRILLINGS D-SUB MALE 90° 15pos. 0.318inch with threaded lock, mounting bracket,grounding clip, fixing-plate	
								drawn	25.09.15		Henneboel
								appd.	25.09.15		Lehmenkühler
				norm			dwg no:	DIN- A3 sh: 2/2			
				d-old							
							16K1A3713				
a	Original										
rev.	description	date	name			part no:	SEE SHEET 1				