

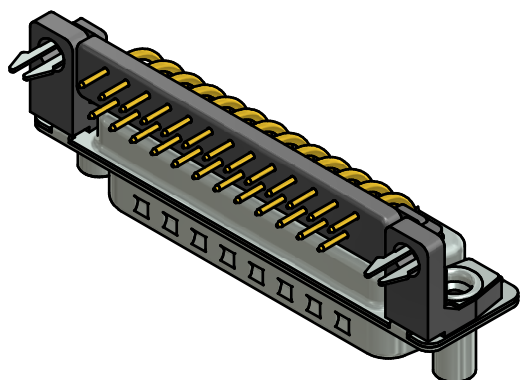
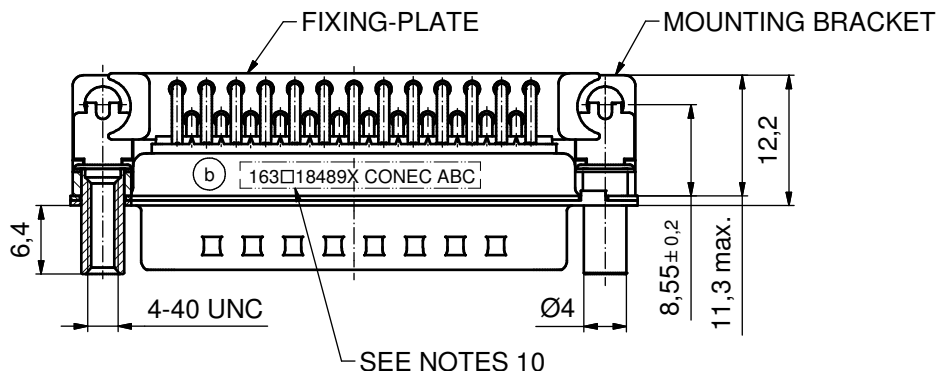


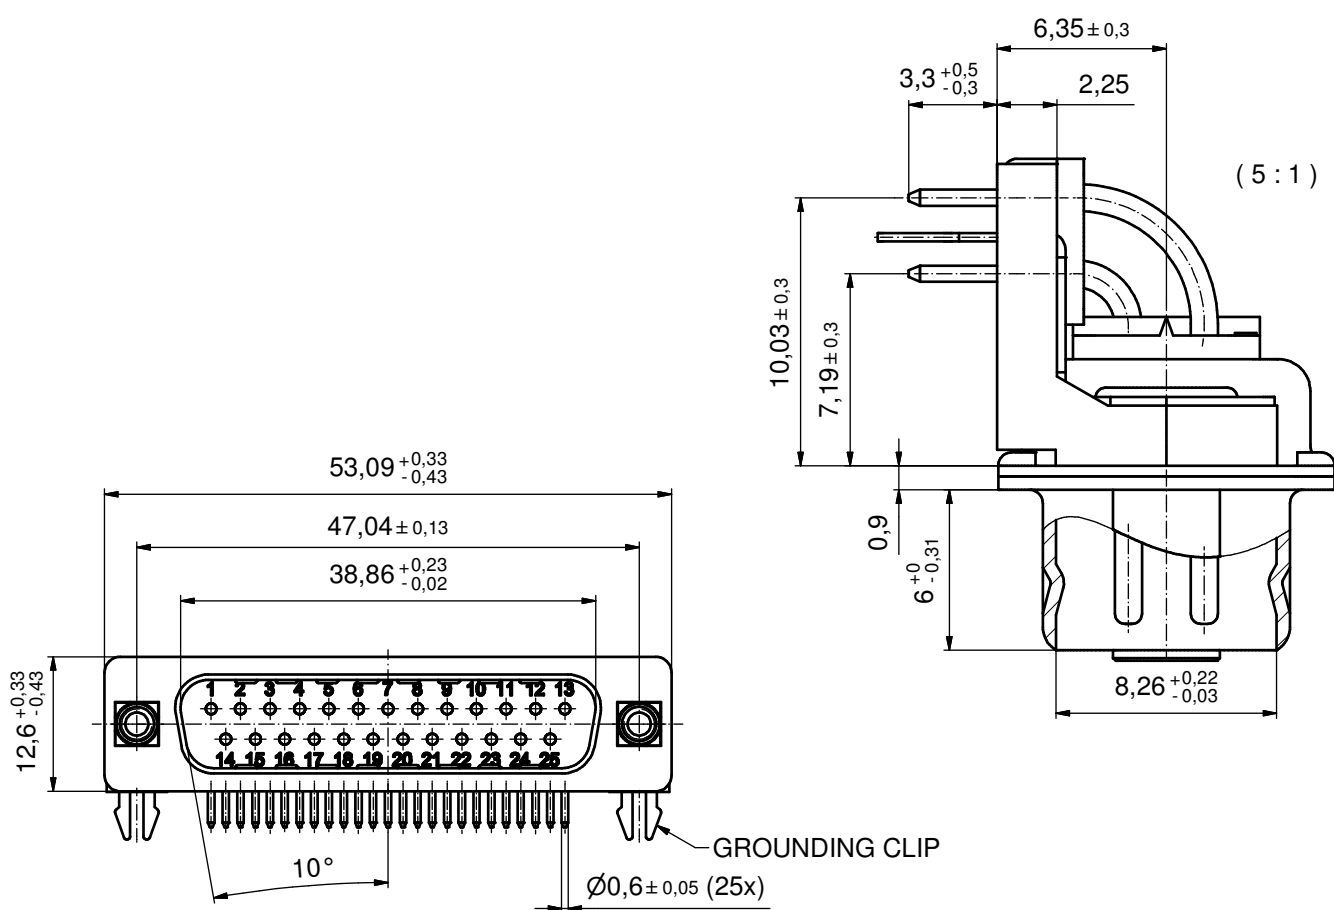

NOTES:

- METALSHELLS: STEEL; min. 315µin TIN over 40-80µin NICKEL
- INSULATORS: PBT GF UL 94 V-0; BLACK
- SIGNAL CONTACTS: COPPER ALLOY; PLATING (SEE PART NO.):
☐ PLEASE ADD A for GOLD FLASH over NICKEL (PREFERRED TYPE)
☐ PLEASE ADD B for 20µin HARD GOLD over min. 50µin NICKEL
☐ PLEASE ADD C for 30µin HARD GOLD over min. 50µin NICKEL
- MOUNTING BRACKETS: PBT GF UL 94 V-0; BLACK
- THREADED LOCKS: COPPER ALLOY; min. 200µin TIN over 80µin NICKEL
- FIXING-PLATE: PBT GF UL 94 V-0; BLACK
- GROUNDING-CLIPS: COPPER ALLOY; min. 200µin TIN over 80µin NICKEL
PCB-HOLE: Ø3.1±0.1; PCB-THICKNESS 1,6mm
- P.C.B. HOLE DRILLINGS ON SHEET 2
- MAXIMUM TORQUE VALUE FOR THREAD: 6 in.LB
- CONNECTOR IS PART MARKED: 163□18489X CONEC ABC (see note 3)

THIS DRAWING MAY NOT BE COPIED OR REPRODUCED IN ANY WAY, AND MAY NOT BE PASSED ON TO A THIRD PARTY WITHOUT WRITTEN PERMISSION. OWNERSHIP AND COPYRIGHT OF CONEC GmbH				tolerance		 dim. in mm	scale: 2:1 (5:1)	
							material: SEE NOTES	
							title: D-SUB MALE 90° 25pos. SOLDER PIN ANGLED 0.318inch with threaded lock, mounting bracket, fixing-plate and grounding clip	
DO NOT ALTER CAD DRAWING BY HAND					date	name	dwg no: 16K1A1336 part no: (b) 163□18489X (see note 3)	
				drawn	28.02.05	Lehmenkühler		
				appd.	28.02.05	Mickenbecker		
				norm				
				d-old			DIN- A3 sh: 1/2	
3 x b	Å5826	25.09.2015	K.H.					
a	Original							
rev.	description	date	name					

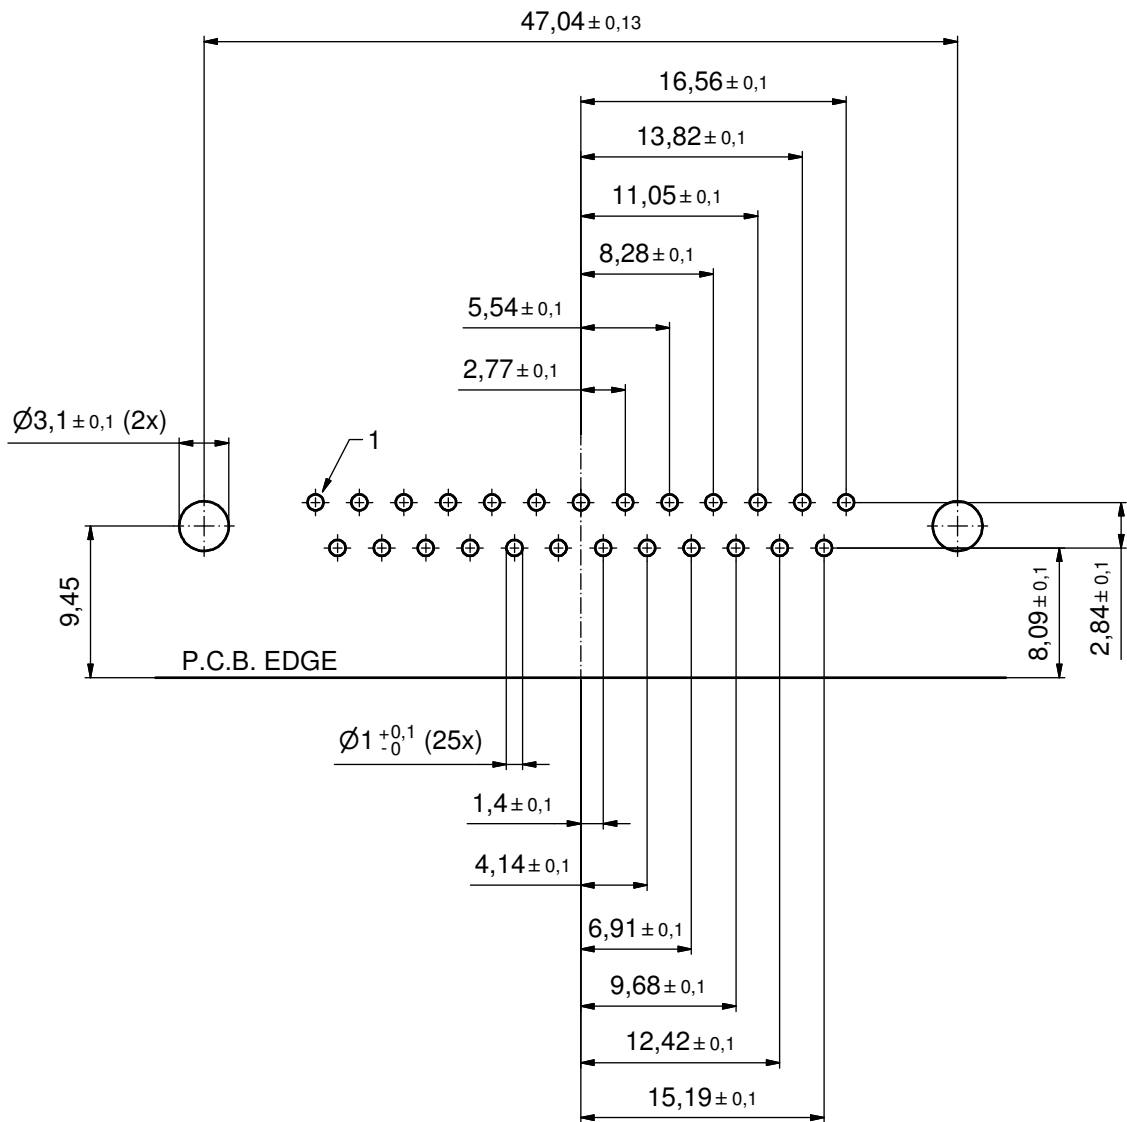

P.C.B. HOLE DRILLINGS
(P.C.B. TOP SIDE)

THIS DRAWING MAY NOT BE COPIED OR REPRODUCED IN ANY WAY, AND MAY NOT BE PASSED ON TO A THIRD PARTY WITHOUT WRITTEN PERMISSION. OWNERSHIP AND COPYRIGHT OF CONEC GmbH				tolerance			scale: 3:1	
				dim. in mm			material: SEE SHEET 1	
				drawn	28.02.05	Lehmenkühler	title: P.C.B. HOLE DRILLINGS D-SUB MALE 90° 25pos. Solder pin angled with threaded lock, mounting bracket, fixing-plate and grounding clip	
				appd.	28.02.05	Mickenbecker		
				norm				
DO NOT ALTER CAD DRAWING BY HAND				d-old			dwg no:	
				a	Original		16K1A1336	
				rev.	description	date	part no: SEE SHEET 1	
				CONEC®			DIN-A3 sh: 2/2	