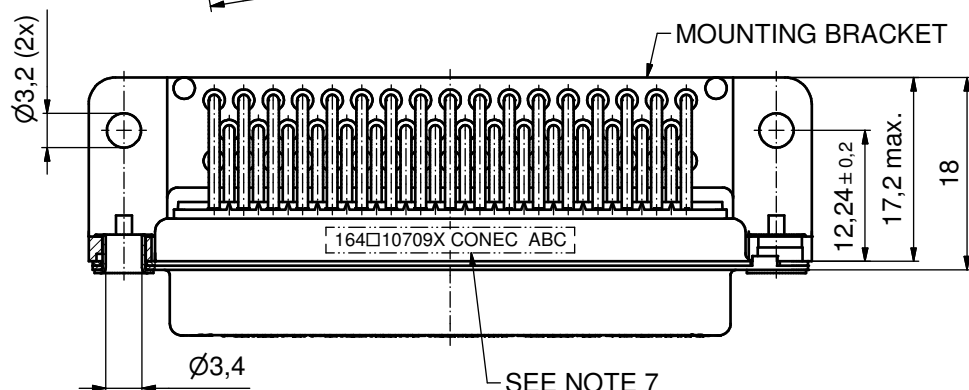
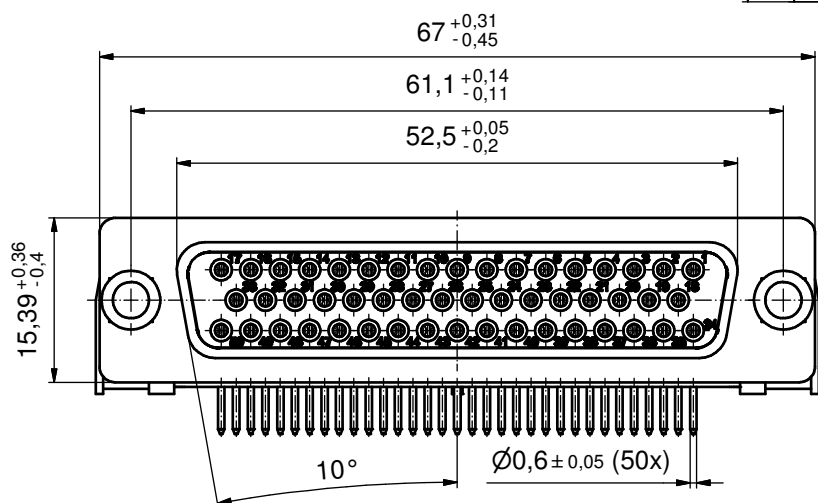
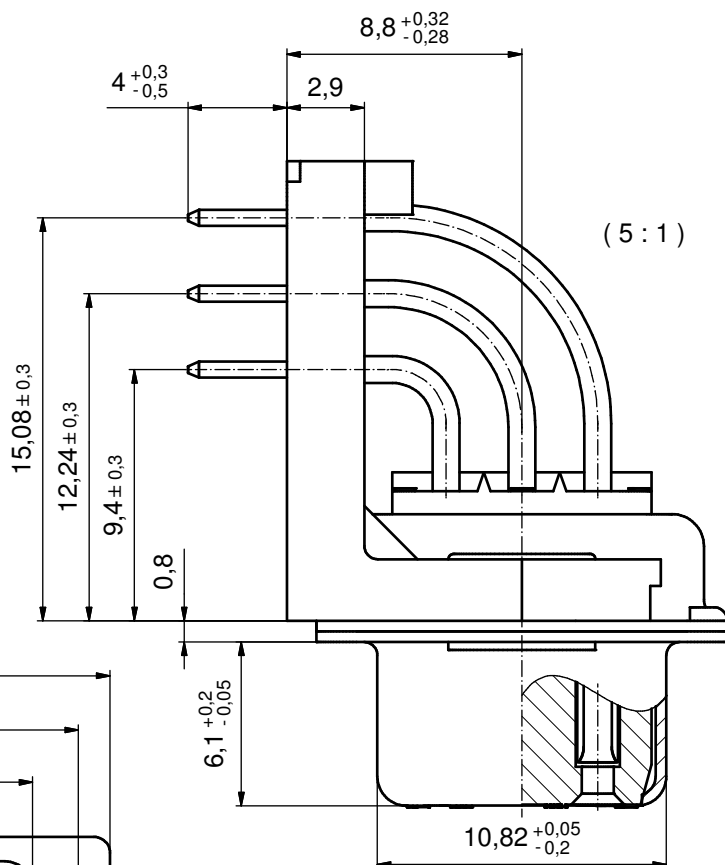
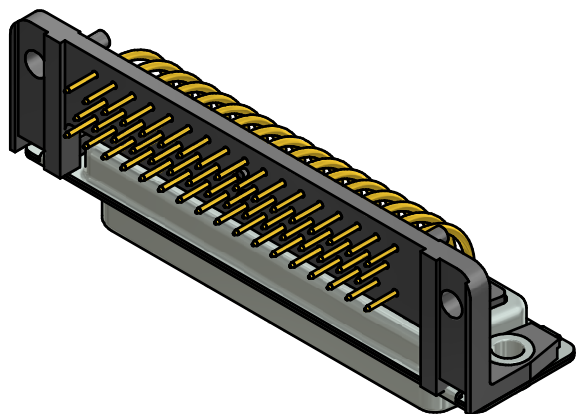


SEE NOTE 7

NOTES:


- METALSHELLS: STEEL; 315µm TIN over 40-80µm NICKEL
- INSULATORS: PBT GF UL 94 V-0; BLACK
- CONTACTS: COPPER ALLOY; PLATING (SEE PART NO.):
☐ PLEASE ADD A for GOLD FLASH over NICKEL (PREFERRED TYPE)
☐ PLEASE ADD B for 20µm HARD GOLD over min. 50µm NICKEL
☐ PLEASE ADD C for 30µm HARD GOLD over min. 50µm NICKEL
- MOUNTING BRACKET: PBT GF UL 94 V-0; BLACK
- RIVETED INSERTS: COPPER ALLOY; min. 200µm over 80µm NICKEL
- P.C.B. HOLE DRILLINGS ON SHEET 2
- CONNECTOR IS PART MARKED: **164□10709X CONEC ABC** (see note 3)

RoHS compliant

THIS DRAWING MAY NOT BE COPIED OR REPRODUCED IN ANY WAY, AND MAY NOT BE PASSED ON TO A THIRD PARTY WITHOUT WRITTEN PERMISSION. OWNERSHIP AND COPYRIGHT OF CONEC GmbH					tolerance		 dim. in mm	scale:		2:1 (5:1)	
								material:		SEE NOTES	
						date	name		title: D-SUB FEMALE 90° 50pos. SOLDER PIN ANGLED 0.370inch riveted insert and mounting bracket		
					drawn	05.06.15	Henneboel				
					appd.	05.06.15	Lehmenkühler				
					norm						
					d-old			dwg no:		DIN-A3	
	a	Original						16K1A3663		sh: 1/2	
	rev.	description	date	name				part no:		164□10709X (see note 3)	
	DO NOT ALTER CAD DRAWING BY HAND										

CONEC

DIN-A3
sh: 1/2

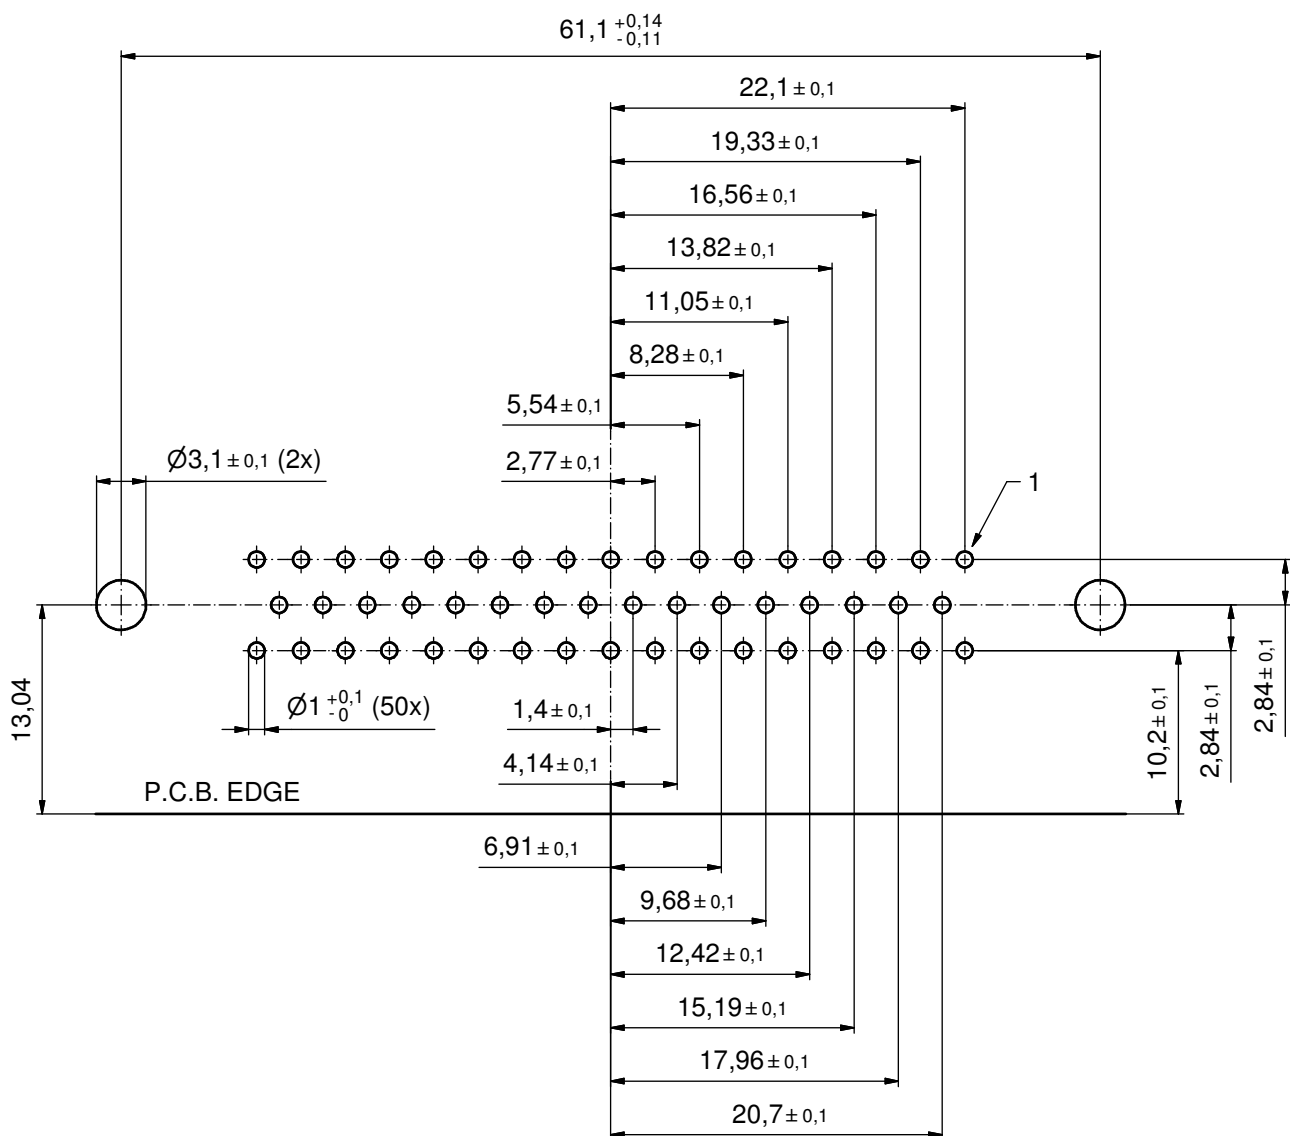

P.C.B. HOLE DRILLINGS
(P.C.B. TOP SIDE)

THIS DRAWING MAY NOT BE COPIED OR REPRODUCED IN ANY WAY, AND MAY NOT BE PASSED ON TO A THIRD PARTY WITHOUT WRITTEN PERMISSION. OWNERSHIP AND COPYRIGHT OF CONEC GmbH				tolerance				scale: 3:1		
								material: SEE SHEET 1		
								date	name	title: P.C.B. HOLE DRILLINGS D-SUB FEMALE 90° 50pos. 0.370inch ANGLED with riveted insert and mounting bracket
								drawn 05.06.15	Henneboel	
								appd. 05.06.15	Lehmenkühler	
								norm		
								d-old		
a	Original						dwg no: 16K1A3663	DIN-A3 sh: 2/2		
rev.	description	date	name				part no: SEE SHEET 1			