


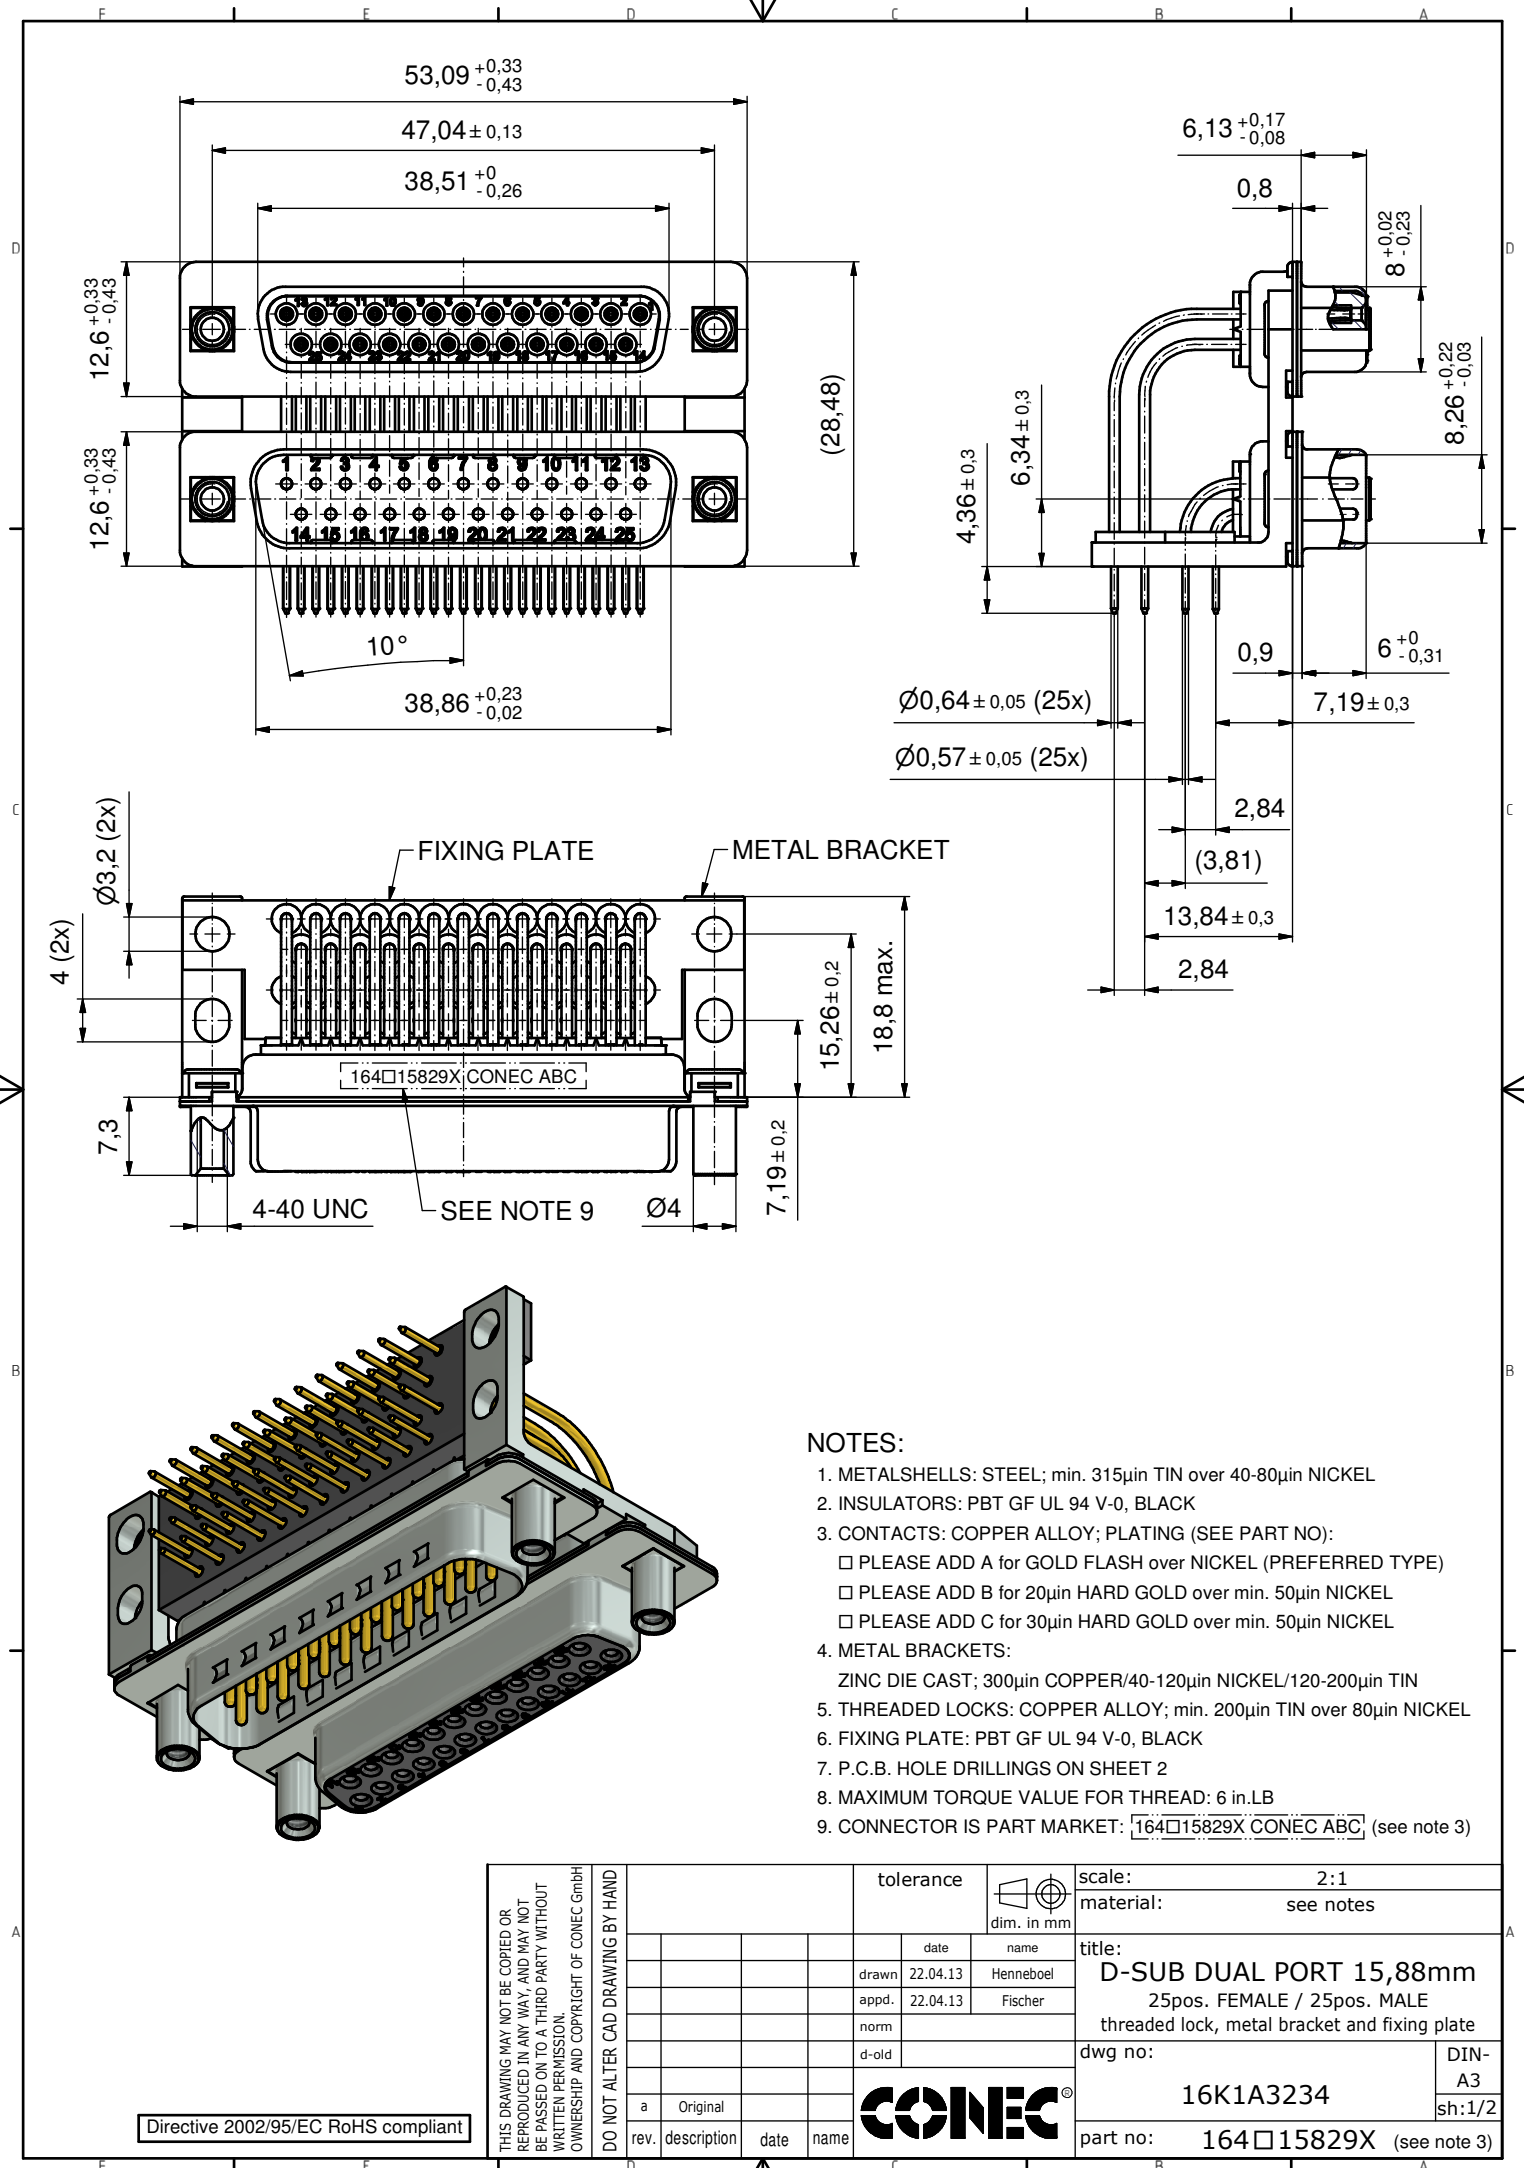


NOTES:

1. METAL SHELLS: STEEL; min. 315µm TIN over 40-80µm NICKEL
2. INSULATORS: PBT GF UL 94 V-0, BLACK
3. CONTACTS: COPPER ALLOY; PLATING (SEE PART NO):
 - PLEASE ADD A for GOLD FLASH over NICKEL (PREFERRED TYPE)
 - PLEASE ADD B for 20µm HARD GOLD over min. 50µm NICKEL
 - PLEASE ADD C for 30µm HARD GOLD over min. 50µm NICKEL
4. METAL BRACKETS:
 - ZINC DIE CAST; 300µm COPPER/40-120µm NICKEL/120-200µm TIN
5. THREADED LOCKS: COPPER ALLOY; min. 200µm TIN over 80µm NICKEL
6. FIXING PLATE: PBT GF UL 94 V-0, BLACK
7. P.C.B. HOLE DRILLINGS ON SHEET 2
8. MAXIMUM TORQUE VALUE FOR THREAD: 6 in.LB
9. CONNECTOR IS PART MARKET: **164□15829X CONEC ABC** (see note 3)

Directive 2002/95/EC RoHS compliant

THIS DRAWING MAY NOT BE COPIED OR REPRODUCED IN ANY WAY, AND MAY NOT BE PASSED ON TO A THIRD PARTY WITHOUT WRITTEN PERMISSION. OWNERSHIP AND COPYRIGHT OF CONEC GmbH				tolerance		 dim. in mm	scale: 2:1					
							material: see notes					
									date	name	title: D-SUB DUAL PORT 15,88mm 25pos. FEMALE / 25pos. MALE threaded lock, metal bracket and fixing plate	
								drawn	22.04.13	Henneboel		
								appd.	22.04.13	Fischer		
				norm				dwg no:	DIN- A3 sh:1/2			
				d-old								
								16K1A3234				
a	Original											
rev.	description	date	name					part no:	164□15829X (see note 3)			

CONEC

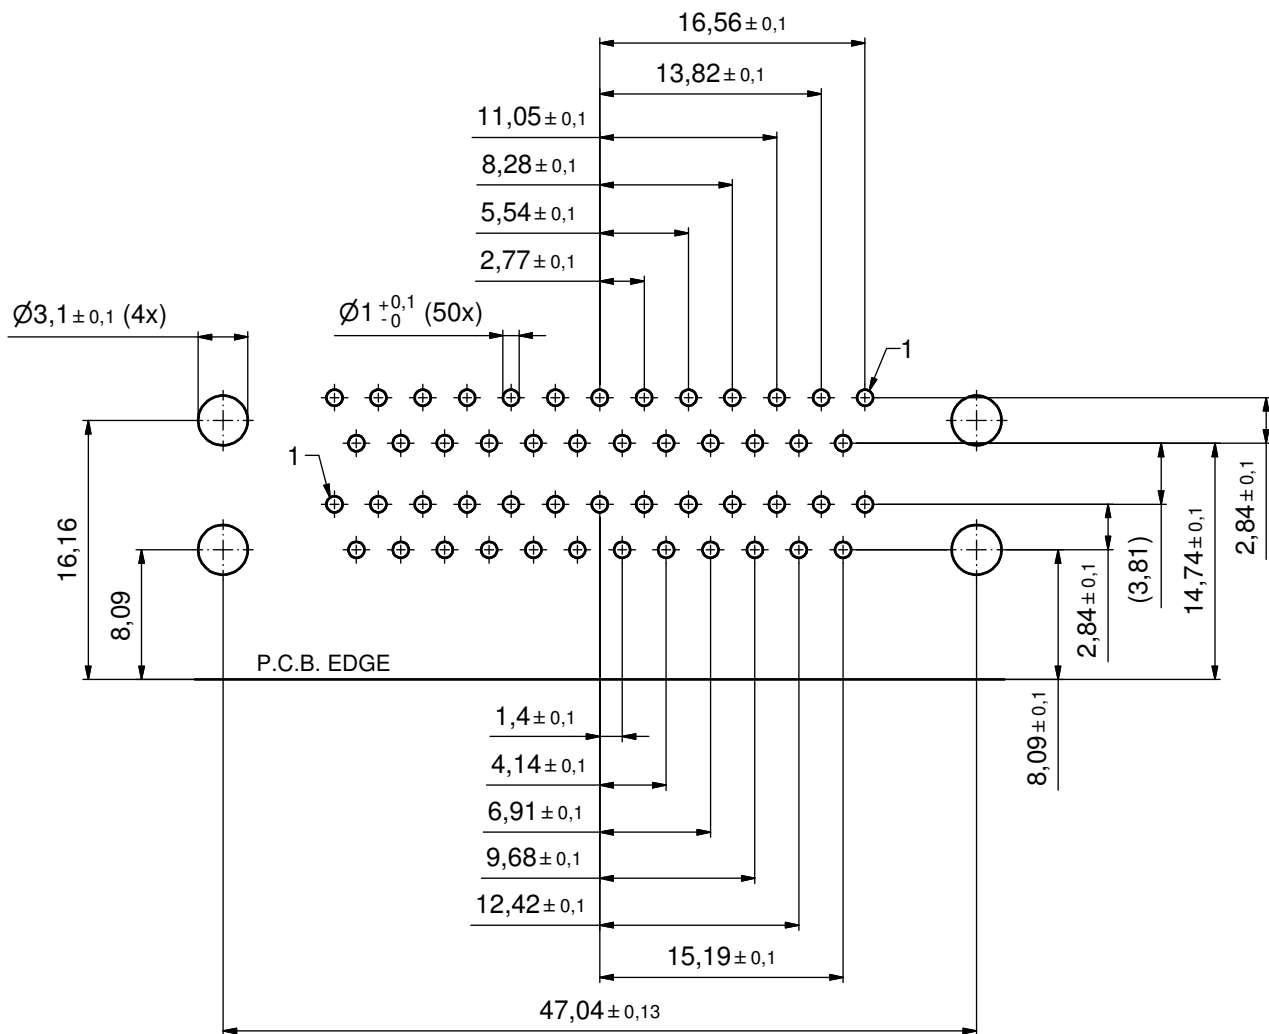

P.C.B. HOLE DRILLINGS
(P.C.B. TOP SIDE)

THIS DRAWING MAY NOT BE COPIED OR REPRODUCED IN ANY WAY, AND MAY NOT BE PASSED ON TO A THIRD PARTY WITHOUT WRITTEN PERMISSION. OWNERSHIP AND COPYRIGHT OF CONEC GmbH	DO NOT ALTER CAD DRAWING BY HAND				tolerance			 dim. in mm	scale: 3:1	
									material: see sheet 1	
						date	name	title: P.C.B. HOLE DRILLINGS D-SUB DUAL PORT 15.88mm 25pos. Female / 25pos. Male		
					drawn	22.04.13	Henneboel			
					appd.	22.04.13	Fischer			
					norm					
					d-old					
								dwg no:		DIN-A3 sh:2/2
	a	Original						16K1A3234		
	rev.	description	date	name				part no:		see sheet 1