
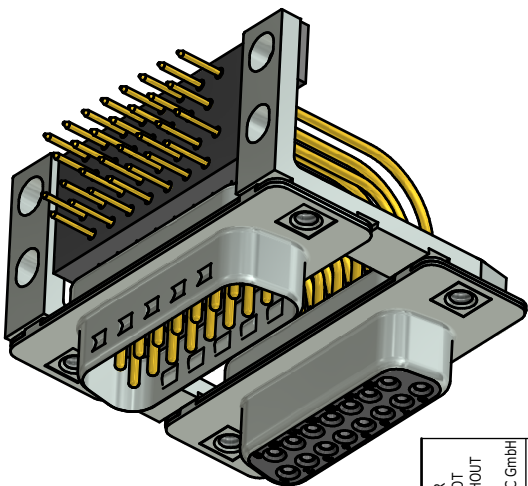
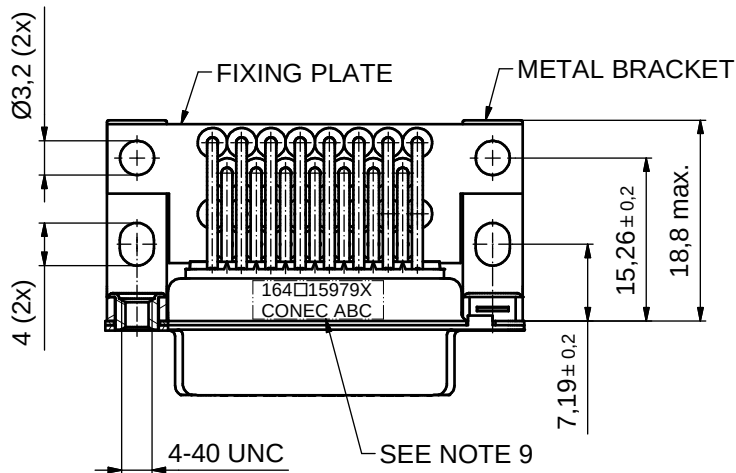
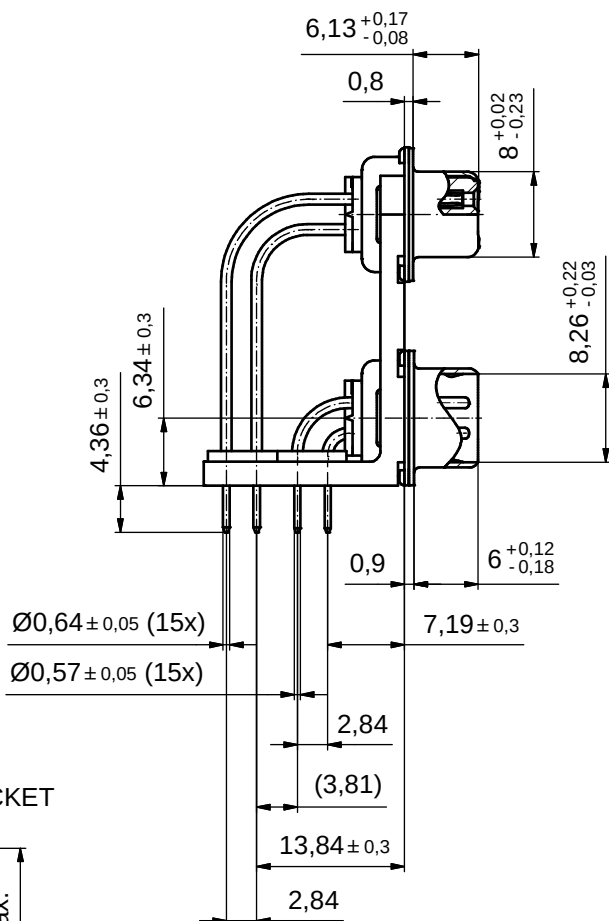


6 5 4 3 2 1

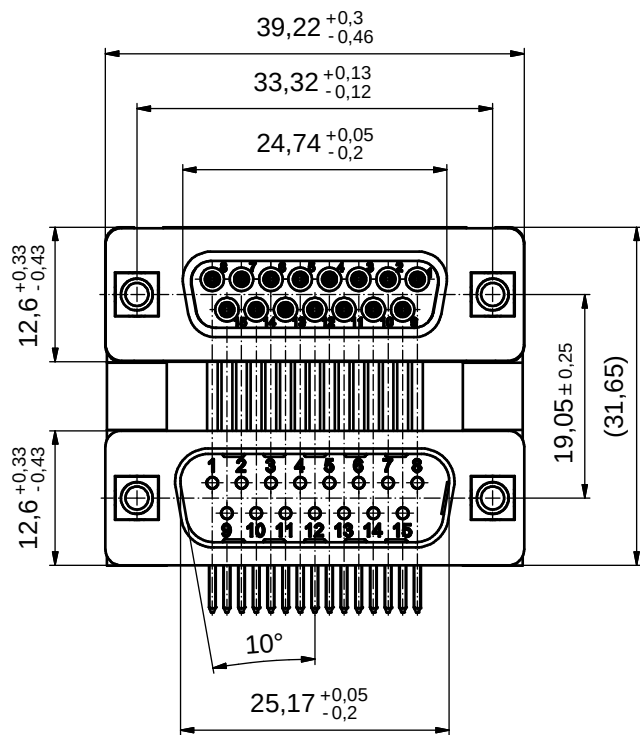

- NOTES:
- METALSHELLS: STEEL; min. 315µin TIN over 40-80µin NICKEL
 - INSULATORS: PBT GF UL 94 V-0, BLACK
 - CONTACTS: COPPER ALLOY; PLATING (SEE PART NO):
 - PLEASE ADD A for GOLD FLASH over NICKEL (PREFERRED TYPE)
 - PLEASE ADD B for 20µin HARD GOLD over min. 50µin NICKEL
 - PLEASE ADD C for 30µin HARD GOLD over min. 50µin NICKEL
 - METAL BRACKETS:
 - ZINC DIE CAST; 300µin COPPER/40-120µin NICKEL/120-200µin TIN
 - THREADED INSERTS: COPPER ALLOY; min. 200µin TIN over 80µin NICKEL
 - FIXING PLATE: PBT GF UL 94 V-0, BLACK
 - P.C.B. HOLE DRILLINGS ON SHEET 2
 - MAXIMUM TORQUE VALUE FOR THREAD: 6 in.LB
 - CONNECTOR IS PART MARKET: 164□15979X CONEC ABC (see note 3)


Directive 2002/95/EC RoHS compliant

THIS DRAWING MAY NOT BE COPIED OR REPRODUCED IN ANY WAY, AND MAY NOT BE REPRODUCED ON TO A THIRD PARTY WITHOUT WRITTEN PERMISSION. OWNERSHIP AND COPYRIGHT OF CONEC GmbH				tolerance		 dim. in mm	scale: 2:1					
							material: SEE NOTES					
									date	name	title: D-SUB DUAL PORT 19,05mm 15pos. FEMALE / 15pos. MALE threaded insert, metal bracket, fixing plate	
								drawn	19.10.12	Henneboel		
								appd.	19.10.12	Koch		
				norm								
					d-old		dwg no:					
							16K1A3122					
a	Original						DIN-A3					
rev.	description	date	name			sh: 1/2						
						part no: 164□15979X (see note 3)						

6 5 4 3 2 1

P.C.B. HOLE DRILLINGS

(P.C.B. TOP SIDE)

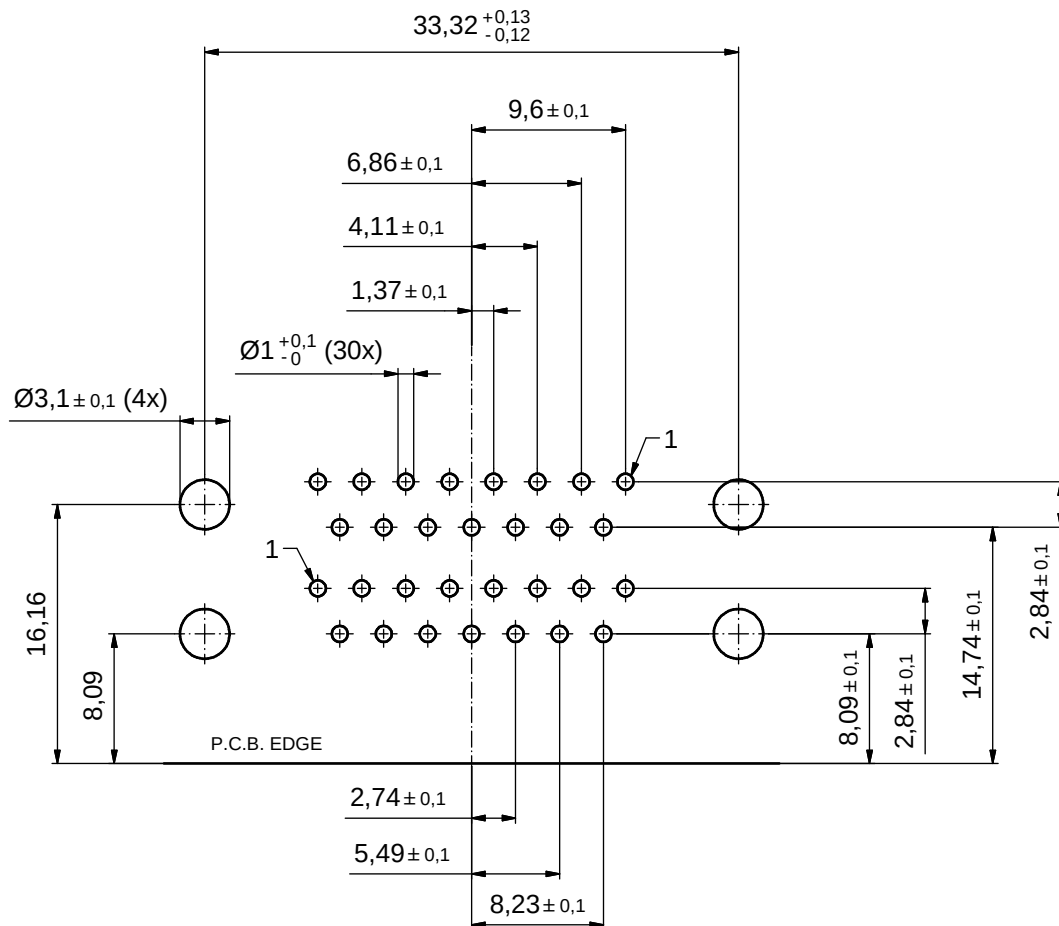

THIS DRAWING MAY NOT BE COPIED OR REPRODUCED IN ANY WAY, AND MAY NOT BE PASSED ON TO A THIRD PARTY WITHOUT WRITTEN PERMISSION. OWNERSHIP AND COPYRIGHT OF CONEC GmbH					tolerance		 dim. in mm	scale: 3:1		
								material: SEE SHEET 1		
						date	name	title: P.C.B. HOLE DRILLINGS D-SUB DUAL PORT 19,05mm 15pos. FEMALE / 15pos. MALE		
					drawn	19.10.12	Henneboel			
					appd.	19.10.12	Koch			
					norm					
					d-old					
								dwg no:		DIN-A3
	a	Original						16K1A3122		sh: 2/2
	rev.	description	date	name				part no: SEE SHEET 1		