
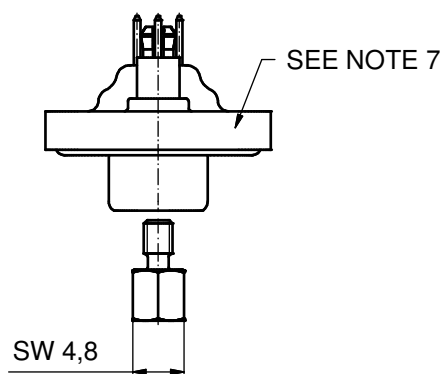
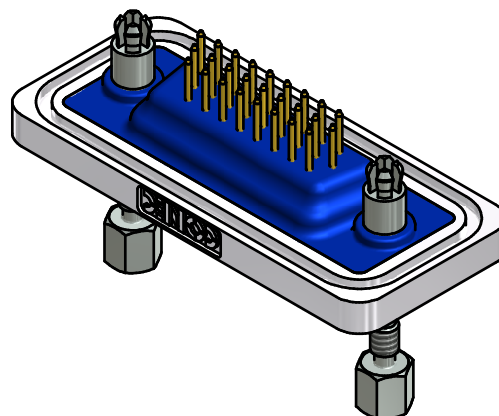
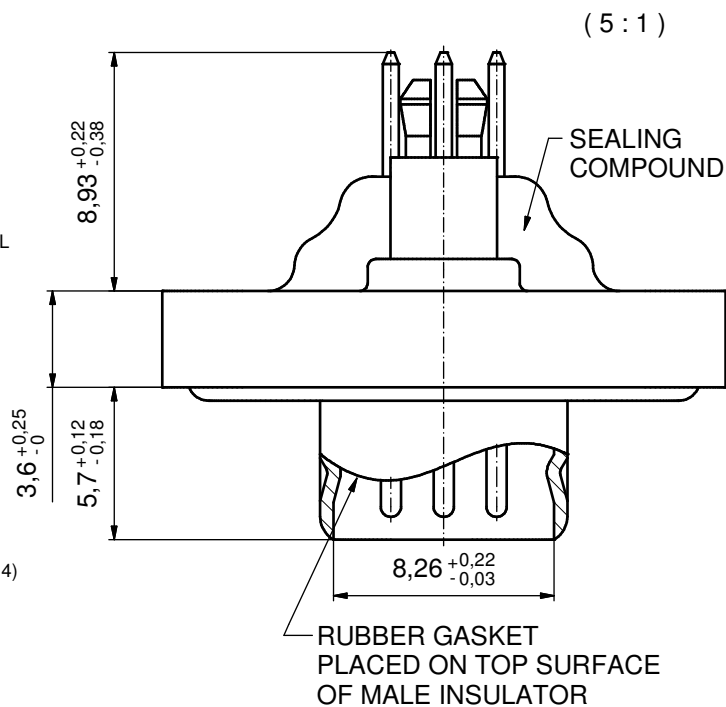
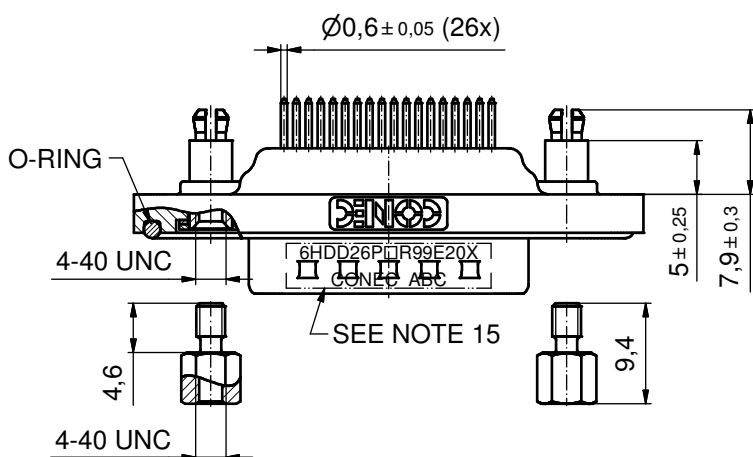


NOTES:

- FOR WAVESOLDERING (SOLDER BATH TEMPERATURE 240 °C FOR 5 SEC. AND SOLDER PREHEAT 120 °C FOR 120 SEC.)
- METALSHELLS: COPPER ALLOY; min. 315µin TIN over 40-80µin NICKEL
- INSULATORS: PBT GF UL 94 V-0; BLACK
- CONTACTS: COPPER ALLOY; PLATING (SEE PART NO):
 - PLEASE ADD A for GOLD FLASH over NICKEL (PREFERRED TYPE)
 - PLEASE ADD B for 20µin HARD GOLD over min. 50µin NICKEL
 - PLEASE ADD C for 30µin HARD GOLD over min. 50µin NICKEL
- THREADED SPACER CLIPS: COPPER ALLOY; min. 200µin TIN over 80µin NICKEL
PCB-HOLE: $\varnothing 3,1 \pm 0,1$; PCB THICKNESS 1,6mm
- COLLARS: COPPER ALLOY; min. 200µin TIN over 80µin NICKEL
- FRAME: ZINC DIE CAST; NICKEL PLATED
- O-RING: SILICON; BLUE
- RUBBER GASKET: TPE
- SEALING COMPOUND: PUR; BLUE
- HEXLOCKING SCREWS: STAINLESS STEEL
- P.C.B. HOLE DRILLINGS + RECOMMENDED PANEL CUT-OUT ON SHEET 2
- RECOMMENDED TORQUE FOR MOUNTING SCREW
35Ncm (3,1 in.LB) / max. 40Ncm (3,5 in.LB)
- CONNECTOR IS PART MARKED: **6HDD26P□R99E20X CONEC ABC** (see note 4)

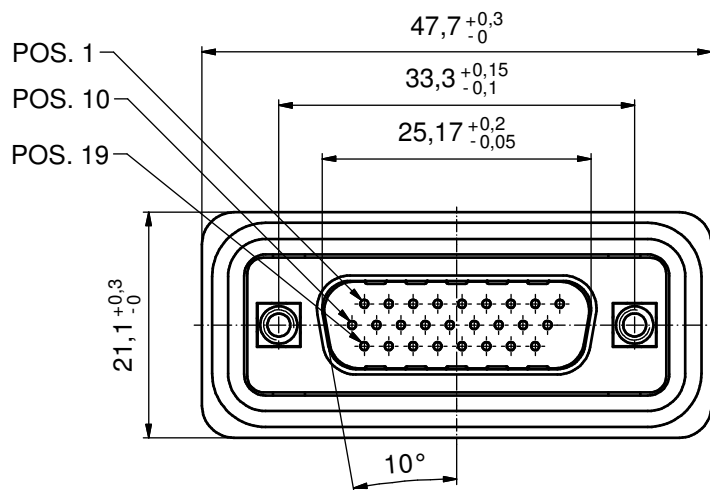

AT ALL TIMES WATER RESISTANT CONNECTORS NOT IN USE SHOULD BE COVERED WITH A CONEC WATER RESISTANT CAP OR WATER TIGHT HOOD.

Directive 2002/95/EC RoHS compliant

THIS DRAWING MAY NOT BE COPIED OR REPRODUCED IN ANY WAY, AND MAY NOT BE PASSED ON TO A THIRD PARTY WITHOUT WRITTEN PERMISSION. OWNERSHIP AND COPYRIGHT OF CONEC GmbH

DO NOT ALTER CAD DRAWING BY HAND

				tolerance		dim. in mm
1 x b	A4386	16.07.12	HS	date	name	
a	Original			drawn	16.07.12	Schmidt
rev.	description	date	name	appd.	16.07.12	Koch
				norm		
				d-old	18K1A470	


CONEC

scale:	2:1 (5:1)
material:	SEE NOTES
title:	D-SUB HD MALE 26pos. SOLDER PIN STRAIGHT with threaded spacer clip and hexlocking screw
dwg no:	15K1A1084 (b)
part no:	6HDD26P□R99E20X (see note 4)

DIN-A3
sh: 1/2

[illegible]

(b)

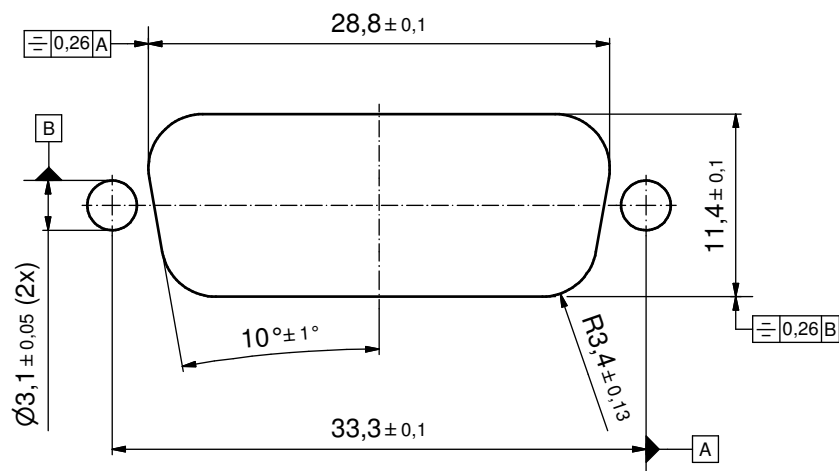

THIS DRAWING MAY NOT BE COPIED OR REPRODUCED IN ANY WAY, AND MAY NOT BE PASSED ON TO A THIRD PARTY WITHOUT WRITTEN PERMISSION. OWNERSHIP AND COPYRIGHT OF CONEC GmbH	DO NOT ALTER CAD DRAWING BY HAND				tolerance		 dim. in mm	scale: 3:1	
								material: SEE SHEET 1	
						date	name	title: P.C.B. HOLE DRILLINGS RECOMMENDED PANEL CUT-OUT D-SUB HD MALE 26pos.	
					drawn	16.07.12	Schmidt		
					appd.	16.07.12	Koch		
					norm				
					d-old	18K1A470		dwg no: 15K1A1084	
	1 x b	Ä4386	16.07.12	HS			DIN-A3		
	a	Original					sh: 2/2		
	rev.	description	date	name			part no: SEE SHEET 1		