
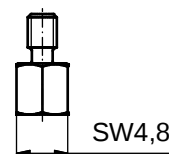
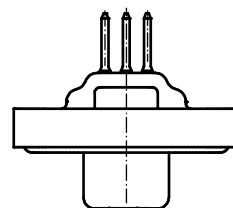
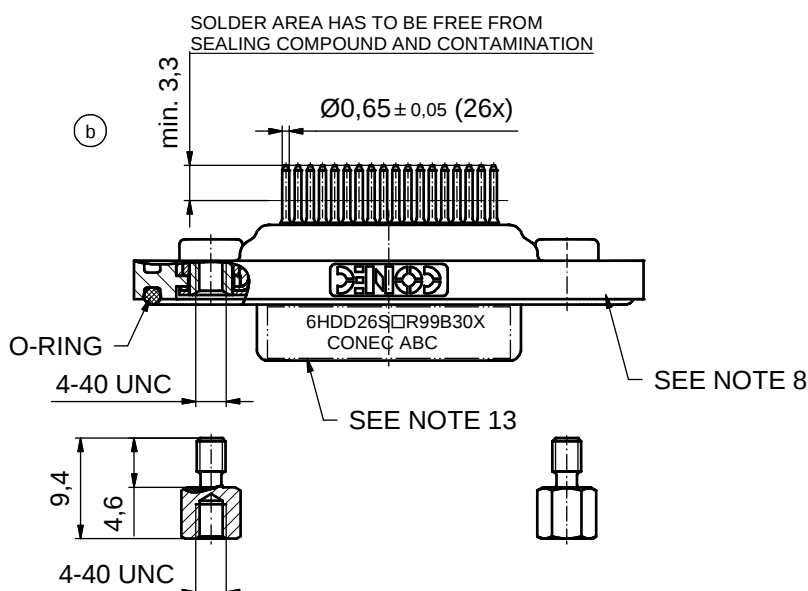
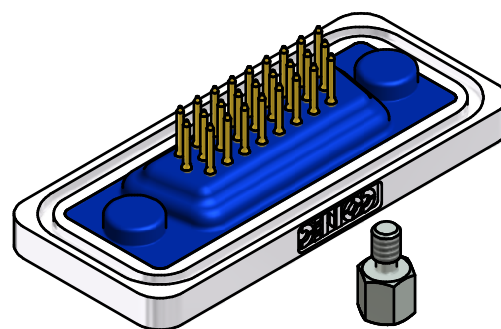
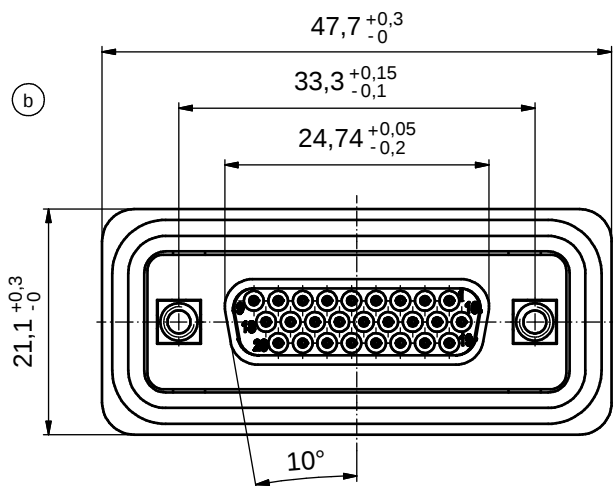


NOTES: (b)

1. FOR WAVESOLDERING (SOLDER BATH TEMPERATURE 240°C FOR 5 SEC. AND SOLDER PREHEAT 120°C FOR 120SEC.)
2. METALSHELLS: COPPER ALLOY; min. 315µin TIN over 40-80µin NICKEL
3. INSULATORS: PBT GF UL 94 V-0, BLACK
4. CONTACTS: COPPER ALLOY; PLATING (SEE PART NO.):
☐ PLEASE ADD A for GOLD FLASH over NICKEL (PREFERRED TYPE)
☐ PLEASE ADD B for 20µin HARD GOLD over min. 50µin NICKEL
☐ PLEASE ADD C for 30µin HARD GOLD over min. 50µin NICKEL
5. THREADED INSERTS: COPPER ALLOY; min 200µin TIN over 80µin NICKEL
6. COLLARS: COPPER ALLOY; min 200µin TIN over 80µin NICKEL
7. HEXLOCKING SCREWS: STAINLESS STEEL
8. FRAME: PA GF UL 94 V-0; BLACK
9. O-RING: SILICON; BLUE
10. SEALING COMPOUND: PUR; BLUE
11. P.C.B. HOLE DRILLINGS + RECOMMENDED PANEL CUT-OUT ON SHEET 2
12. RECOMMENDED TORQUE FOR MOUNTING SCREW 35N cm (1.3 in.LB)
 / max. 40N cm (3,5 in.LB)
13. CONNECTOR IS PART MARKED: 6HDD26S□R99B30X CONEC ABC (see note 4)


AT ALL TIMES WATER RESISTANT CONNECTORS NOT IN USE SHOULD BE COVERED WITH A CONEC WATER RESISTANT CAP OR WATER TIGHT HOOD.

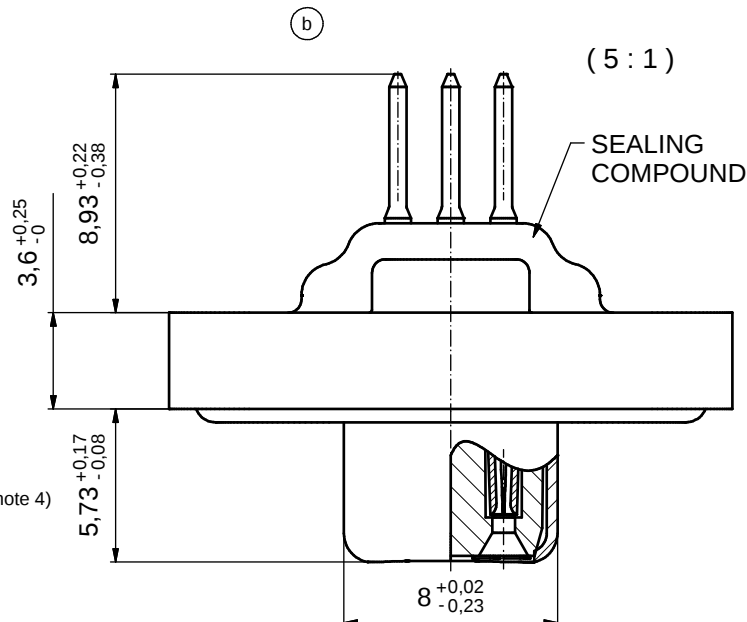

Directive 2002/95/EC RoHS compliant


THIS DRAWING MAY NOT BE COPIED OR REPRODUCED IN ANY WAY, AND MAY NOT BE PASSED ON TO A THIRD PARTY WITHOUT WRITTEN PERMISSION. OWNERSHIP AND COPYRIGHT OF CONEC GmbH					tolerance		 dim. in mm	scale: 2:1 (5:1)		
								material: SEE NOTES		
					date	name	title: D-SUB HD FEMALE 26pos. SOLDER PIN STRAIGHT with threaded insert and hexlocking screw			
					drawn 29.10.12	Henneboel				
					appd. 29.10.12	Fischer				
					norm					
					d-old	18K1A380		dwg no:		DIN-A3 sh: 1/2
	5 x b	Ä4518	29.10.2012	K.H.						
	a	Original								
	rev.	description	date	name				part no: 6HDD26S□R99B30X (see note 4)		

P.C.B. HOLE DRILLINGS
(P.C.B. TOP SIDE)

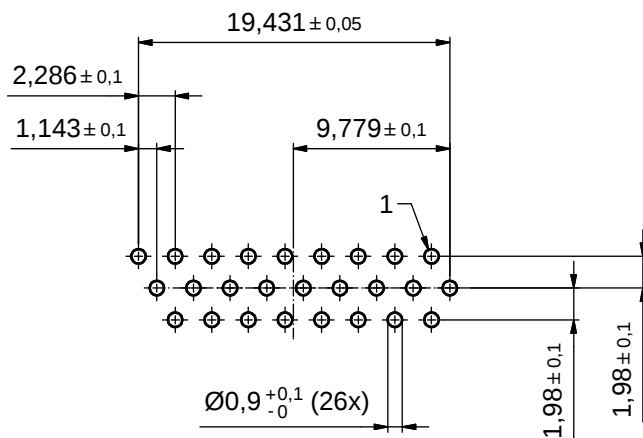

RECOMMENDED PANEL CUT-OUT

(b)

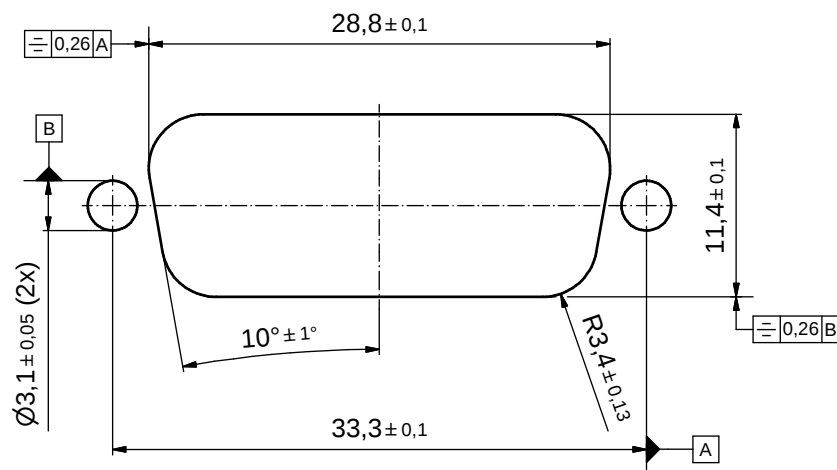

THIS DRAWING MAY NOT BE COPIED OR REPRODUCED IN ANY WAY, AND MAY NOT BE PASSED ON TO A THIRD PARTY WITHOUT WRITTEN PERMISSION. OWNERSHIP AND COPYRIGHT OF CONEC GmbH	DO NOT ALTER CAD DRAWING BY HAND				tolerance		 dim. in mm	scale: 3:1		
								material: see sheet 1		
					date	name		title: P.C.B. HOLE DRILLINGS D-SUB HD FEMALE 26pos. SOLDER PIN with threaded insert and hexlocking screw		
					drawn	29.10.12	Henneboel			
					appd.	29.10.12	Fischer			
					norm					
					d-old			dwg no: 15K1A1206		
	1 x b	Ä4518	29.10.2012	K.H.						
	a	Original								
	rev.	description	date	name	part no: SEE SHEET 1		DIN-A3 sh: 2/2			

CONEC®